

PLAN SYMBOLS

	HOME RUN TO PANELBOARD. NO. OF ARROWS INDICATE NO. OF CIRCUITS, HASH MARKS INDICATE NO. OF #12 AWG. CONDUCTORS. NO HASH MARKS INDICATE 2 #12 CONDUCTORS.
	CONDUIT CONCEALED IN WALL, IN SLAB ABOVE, OR ABOVE CEILING
	CONDUIT CONCEALED IN OR BELOW FLOOR OR UNDERGROUND.
	CONDUIT RUN EXPOSED. RUN PARALLEL OR PERPENDICULAR TO STRUCTURE OR WALL.
	FLEXIBLE CONDUIT WITH EQUIPMENT CONNECTION.
	CONCRETE ENCASED DUCTBANK.
	CEILING MOUNTED LIGHTING FIXTURE, LETTER INDICATES TYPE (TYPICAL).
	WALL MOUNTED LIGHTING FIXTURE.
	FLUORESCENT LIGHTING FIXTURE, CEILING MOUNTED.
	EXTERIOR LUMINAIRE AND MOUNTING STANDARD.
	EXISTING EXTERIOR LIGHTING
	EMERGENCY BATTERY PACK LIGHTING FIXTURE.
	JUNCTION BOX N.E.C. SURFACE MOUNTED UNLESS INDICATED OTHERWISE.
	JUNCTION BOX PER N.E.C., FLUSH MOUNTED UNLESS INDICATED OTHERWISE.
	FLUSH OR SURFACE MOUNTED LIGHTING PANELBOARD.
	FLUSH OR SURFACE MOUNTED POWER PANELBOARD.
	DRY TYPE TRANSFORMER. NO. INDICATES KVA RATING.
	90A, 208V, 1Ø WELDING OUTLET
	20A, 125V, 3W DUPLEX RECEPTACLE IN FLUSH OUTLET BOX, 18" ABOVE FINISHED FLOOR.
	20A, 125V, 3W DUPLEX RECEPTACLE IN FLUSH OUTLET BOX, 48" ABOVE FINISHED FLOOR OR 2" ABOVE COUNTER AS REQUIRED.
	20A, 125V, 3W DUPLEX RECEPTACLE IN FLUSH, FLOOR MOUNTED OUTLET BOX.
	20A, 125V, 3W DUPLEX RECEPTACLE, SURFACE MOUNTED.
	DISCONNECT RACK MOUNTED
	HOA/DISCONNECT RACK MOUNTED
	30A, 250V 1Ø, 3W SINGLE RECEPTACLE IN FLUSH OUTLET BOX, 18" ABOVE FINISHED FLOOR.
	SINGLE POLE SWITCH IN FLUSH OUTLET BOX, 48" ABOVE FINISHED FLOOR, UNLESS OTHERWISE NOTED (TYPICAL).
	SINGLE POLE SWITCH, SURFACE MOUNTED.
	THREE-WAY SWITCH IN FLUSH OUTLET BOX.
	MOTOR DUTY, SINGLE PHASE DISCONNECT, NEMA 4X STAINLESS STEEL
	NON-FUSIBLE DISCONNECT SWITCH, 30A,3P UNLESS OTHERWISE INDICATED.
	NON-FUSIBLE DISCONNECT SWITCH, 30A,3P UNLESS OTHERWISE INDICATED, WITH REMOTE CONTROL STATION AS REQUIRED BY ELEMENTARY DIAGRAMS OR SPECS
	ELECTRIC A.C. MOTOR, NO. INDICATES HORSEPOWER.
	FUSED DISCONNECT SWITCH (30/20: 30=SWITCH RATING, 20=FUSE RATING)
	MOTORIZED VALVE
	COMBINATION MOTOR STARTER
	VARIABLE FREQUENCY DRIVE
	THERMOSTAT
	ELECTRIC HEATER
	FLUSH OUTLET BOX AND TELEPHONE COVER PLATE 48" ABOVE FINISHED FLOOR.
	CONTROL PULLBOX. SEE "PULL BOX DETAIL"
	POWER MANHOLE. SEE "MANHOLE DETAIL"
	TERMINATION CABINET, CLASS 1, DIVISION 2
	EYS FITTING AND CORRESPONDING "CHICO" CEMENT. COMBINATION SHALL BE RATED TO PROVIDE A CLASS 1, DIVISION 2 INSTALLATION.
	MAJOR COMPONENT, X COMPONENT NUMBER
	NAMEPLATE SCHEDULE

PLAN SYMBOLS (CONTINUED)

	ANALYZING INDICATING TRANSMITTER
	FLOW ELEMENT
	LEVEL SWITCH
	LEVEL ELEMENT
	PRESSURE SWITCH
	ZERO SPEED SWITCH
	SOLENOID VALVE
	LIQUID LEVEL SWITCH
	FLOW SWITCH
	FLOW INDICATING TRANSMITTER
	LEVEL INDICATING TRANSMITTER

SINGLE LINE DIAGRAM SYMBOLS

	COMBINATION MOTOR STARTER
	VOLTMETER
	AMMETER
	THREE PHASE VOLT SWITCH
	THREE PHASE AMP SWITCH
	GROUND FAULT INTERRUPTER
	WATT HOUR METER
	CAPACITOR
	DRAW-OUT CIRCUIT BREAKER
	MOLDED CASE CIRCUIT BREAKER
	TYPICAL SELECTOR SWITCH AND CONTROL. SEE ELEMENTARY DIAGRAMS FOR EXACT TYPE.
	ELECTRIC A.C. MOTOR, NO. INDICATES HORSEPOWER.
	ELECTRIC D.C. MOTOR, NO. INDICATES HORSEPOWER.
	SERVICE OR EQUIPMENT GROUND.
	NON-FUSIBLE DISCONNECT SWITCH, 30A,3P UNLESS OTHERWISE INDICATED.
	NON-FUSIBLE DISCONNECT SWITCH, 30A,3P UNLESS OTHERWISE INDICATED, WITH REMOTE CONTROL STATION AS REQUIRED BY ELEMENTARY DIAGRAMS OR SPECS
	LIGHTING PANELBOARD
	POWER PANELBOARD
	KIRK KEY INTERLOCK
	CURRENT TRANSFORMERS
	POTENTIAL TRANSFORMERS
	MANUAL OR AUTOMATIC TRANSFER SWITCH

CONTROL DIAGRAM SYMBOLS

	DUPLEX RECEPTACLE
	NORMALLY OPEN CONTACT
	NORMALLY CLOSED CONTACT
	LIMIT SWITCH, NORMALLY OPEN
	LIMIT SWITCH, NORMALLY CLOSED
	PRESSURE SWITCH, NORMALLY OPEN
	PRESSURE SWITCH, NORMALLY CLOSED
	FLOAT SWITCH, NORMALLY OPEN
	FLOAT SWITCH, NORMALLY CLOSED

CONTROL DIAGRAM SYMBOLS (CONTINUED)

	FLOW SWITCH, NORMALLY OPEN
	FLOW SWITCH, NORMALLY CLOSED
	TEMPERATURE SWITCH, NORMALLY OPEN
	TEMPERATURE SWITCH, NORMALLY CLOSED
	NORMALLY OPEN, TIMED TO CLOSE CONTACT
	NORMALLY CLOSED, TIMED TO OPEN CONTACT
	NORMALLY CLOSED, TIMED TO CLOSE CONTACT
	NORMALLY OPEN, TIMED TO OPEN CONTACT
	LIMIT SWITCH
	TORQUE SWITCH
	PRESSURE SWITCH
	ZERO SPEED SWITCH
	SOLENOID VALVE
	LIQUID LEVEL SWITCH
	VIBRATION SWITCH
	ALARM RELAY
	ALARM TIMER
	CONTROL RELAY
	MOTOR STARTER
	TIMING RELAY
	ALARM INDICATING LIGHT
	MOMENTARY CONTACT PUSHBUTTON
	MOMENTARY BREAK PUSHBUTTON OR RESET
	KEYED SWITCH
	MAINTAINED CONTACT ON-OFF SWITCH
	START/STOP (S/S) CONTROL SWITCH MAINTAINED CONTACT
	THREE POSITION MAINTAINED CONTACT SELECTOR SWITCH
	FUSE
	MOLDED CASE CIRCUIT BREAKER
	CONTROL POWER TRANSFORMER
	REMOTE TERMINAL BLOCK POINT
	HORN

ABBREVIATIONS

A	AMPERES
ACCU	AIR COOLED CONDENSING UNIT
AFF	ABOVE FINISHED FLOOR
AHU	AIR HANDLING UNIT
AIC	AMPS INTERRUPTING CURRENT
AER	AERATOR
ATS	AUTOMATIC TRANSFER SWITCH
BKR	BREAKER
BLDG	BUILDING
C	CONDUIT
CLB	CURRENT LIMITING BREAKER
CP	CONTROL PANEL
CU	COPPER
DH	DATA HIGHWAY
DISC	DISCONNECT
DO	DIGITAL OUTPUT
DPDT	DOUBLE POLE DOUBLE THROW
DPST	DOUBLE POLE SINGLE THROW
EFF	EFFLUENT
ELEC	ELECTRICAL
ELR	EMERGENCY LOCK-OUT RELAY
EM	EMERGENCY
ENCL	ENCLOSURE
EP	EXPLOSION PROOF
ESB	ENERGY SAVING BALLAST
ETM	ELAPSED TIME METER
EUH	ELECTRIC UNIT HEATER




ABBREVIATIONS (CONTINUED)

EVA	ELECTRIC VALVE ACTUATOR
EXH	EXHAUST
EXIST	EXISTING
F&I	FINISH AND INSTALL
FPL	FLORIDA POWER AND LIGHT
FVNR	FULL VOLTAGE NON-REVERSING
GEN	GENERATOR
GFI	GROUND FAULT INTERRUPTER
GND, G	GROUND
GRS	GALVANIZED RIGID STEEL
HOA	HAND-OFF-AUTOMATIC
HOLR	HAND-OFF-LOCAL-REMOTE
HOR	HAND-OFF-REMOTE
HP	HORSEPOWER
HPS	HIGH PRESSURE SODIUM
HWY	HIGHWAY
INSTR	INSTRUMENTATION
IPS	INFLUENT PUMP STATION
KVA	KILOVOLT-AMPERES
KW	KILOWATT
LTG	LIGHTING
MAX	MAXIMUM
MCC	MOTOR CONTROL CENTER
MFR	MANUFACTURER
MH	METAL HALIDE
MIN	MINIMUM
MLO	MAIN LUGS ONLY
MSC	MANUFACTURER SUPPLIED CABLE
MTD	MOUNTED
MTS	MANUAL TRANSFER SWITCH
MV	MERCURY VAPOR
NEC	NATIONAL ELECTRIC CODE
NEUT, N	NEUTRAL
NTS	NOT TO SCALE
OC	ON CENTER
OH	OVERHEAD
P	POLE
PC	PHOTOCELL
PCP	PUMP CONTROL PANEL
PE	POWER EQUIPMENT
PM	PHASE MONITOR
PNL	PANEL
PS	PUMP STATION
PVC	POLYVINYL CHLORIDE
RA	RIGID ALUMINUM
RECPT	RECEPTACLE
RTU	REMOTE TELEMETRY UNIT
RVNR	REDUCED VOLTAGE NON-REVERSING
SH	SHIELDED
SS	STAINLESS STEEL
STP	SHIELDED TWISTED PAIR
STR	STARTER
SUPP	SUPPRESSOR
SW	SWITCH
SWGR	SWITCHGEAR
TBR	TO BE REMOVED
TD	TIME DELAY
TR	TRANSFORMER
TYP	TYPICAL
UG	UNDERGROUND
UON	UNLESS OTHERWISE NOTED
UPS	UNINTERRUPTABLE POWER SUPPLY
UV	ULTRAVIOLET
V	VOLT
VFD	VARIABLE FREQUENCY DRIVE
W	WATT
W/	WITH
WP	WEATHERPROOF
Ø	PHASE

NOTES

- ALL WORK SHALL COMPLY WITH N.E.C. AND LOCAL CODES.
- CONDUCTORS SHALL NOT BE SPLICED EXCEPT AS NOTED IN SPECS.
- ALL CONTROL PANELS SHALL BE UL LISTED.
- THESE DRAWINGS ARE INTENDED TO SHOW STANDARDS ON NEW PUMP STATIONS. AT THE COUNTY'S DISCRETION REHABS AND RENOVATIONS MAY HAVE DIFFERING DETAILS ON A SITE BY SITE BASIS.

REV. NO.	DESCRIPTIONS	DATE
2	REVISED TO INCORPORATE FIELD CHANGES	8/28/15
1	CONFIRMED	5/17/13
REVISIONS	REVISIONS	

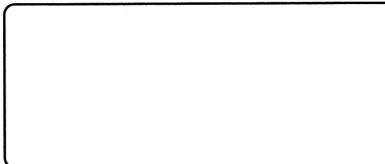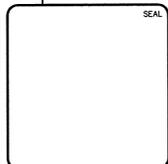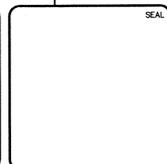


HILLSBOROUGH COUNTY
 PUBLIC UTILITIES
 ENGINEERING & ENVIRONMENTAL SERVICES GROUP
925 E. TWOGS STREET/TAMPA FLORIDA 33602/PH. (813) 272-5877

DUPLEX WASTEWATER PUMP STATION
ELECTRICAL, CONTROL & INSTRUMENTATION


ELECTRICAL SYMBOLS, NOTES,
AND ABBREVIATIONS

DATE: OCTOBER 2011	SCALE:	FILE NUMBER:
PROJ. # 1179-0013	HORIZONTAL:	DRAWING NUMBER:
DRAWN:	VERTICAL:	E-0.0
DESIGNED:	NA	
CHECKED:		
PROJ. MGR.:		
STATUS: REVISED	REVISION: 2	

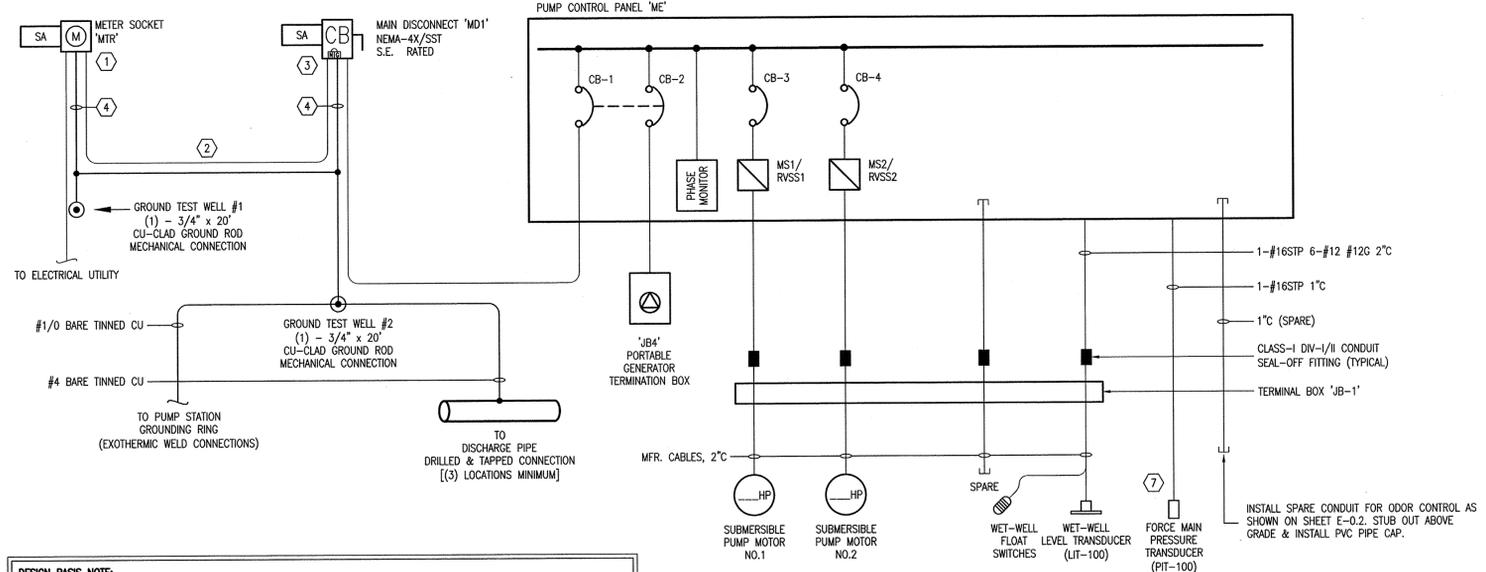




480VAC LOAD CALCULATIONS			
DESCRIPTION			AMPERES
PUMP NO.1	—HP	480VAC	3-φ —AMPS
PUMP NO.2	—HP	480VAC	3-φ —AMPS
MOTOR SUB TOTAL: —AMPS			
25% OF LARGEST MOTOR: —AMPS			
TOTAL MOTOR LOAD: —AMPS			
ODOR CONTROL SYSTEM (FUTURE)	1200W	480VAC	3-φ 2.5
TRANSFORMER	3KVA	480VAC	3-φ 6.25
TOTAL MAXIMUM PHASE AMPERES: —AMPS			
SERVICE SIZE: —A, 480VAC, 3φ, 4-WIRE, MINIMUM			

- GENERAL NOTES:**
- ALL ELECTRICAL WORK SHALL COMPLY WITH THE NEC, NESC AND LOCAL CODES INCLUDING OWNERS STANDARDS AND REQUIREMENTS.
 - ALL POWER & CONTROL CONDUCTORS SHALL BE 600V RATED THHN/THWN-2 STRANDED CU AND SIZED PER NEC.
 - ALL EXPOSED CONDUITS SHALL BE ALUMINUM THRU FIRST UNDERGROUND 90° BEND. WHERE IN CONTACT WITH CONCRETE SLAB, ALUMINUM CONDUIT SHALL BE COATED USING BITUMINOUS PAINT.
 - ALL UNDERGROUND CONDUITS SHALL BE PVC SCH-80.
 - ALL MECHANICAL CONNECTIONS SHALL BE THROUGH-BOLTED MADE WITH STAINLESS STEEL HARDWARE AND FASTENERS WHICH INCLUDE HEAVY GAUGE FLAT AND LOCK WASHERS.
 - ALL NEW PUMP STATIONS SHALL HAVE 480/277V, 3PH, 4-WIRE, 60HZ SERVICE, AS DESCRIBED IN THE COUNTY TECHNICAL SPECIFICATIONS, UNLESS OTHERWISE APPROVED BY THE COUNTY.
 - ELECTRICAL LAYOUT SUBJECT TO VARIATIONS BASED ON SPECIFIC SITE CONDITIONS, AS DETERMINED BY THE SITE-SPECIFIC DESIGN ENGINEER.
 - REFERENCE MECHANICAL DRAWINGS FOR SPECIFIC SITE DETAILS & DIMENSIONS, AND FOR COORDINATING THE INSTALLATION OF OTHER TRADES.
 - ROUTING SHOWN FOR CONDUITS AND GROUNDING CONDUCTORS ARE DIAGRAMMATIC. SITE-SPECIFIC DESIGN ENGINEER SHALL ROUTE CONDUITS AND GROUND CONDUCTORS AS FIELD CONDITIONS DICTATE UNLESS OTHERWISE NOTED.
 - GROUNDING BUSHINGS SHALL BE USED ON ALL METAL CONDUITS IN ALL ENCLOSURES.

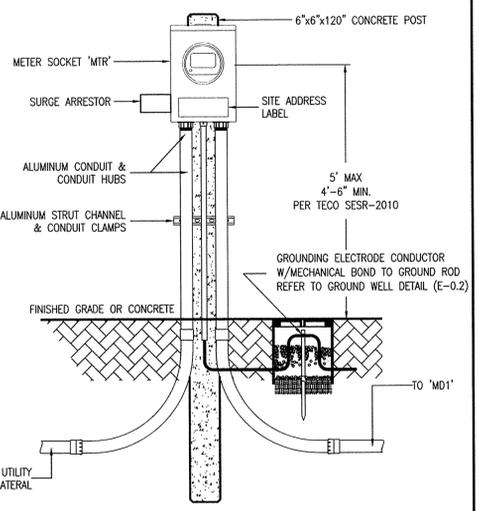

DESIGN BASIS NOTE:
THIS DRAWING REPRESENTS THE STANDARD DESIGN FOR ALL HILLSBOROUGH COUNTY STANDARD WASTEWATER PUMPING STATIONS. IT WAS DEVELOPED TO IMPROVE RELIABILITY AND MAINTAINABILITY, MINIMIZE SPARE PARTS AND INCREASE SERVICE LIFE. ALL REQUESTS FOR DEVIATION FROM THIS STANDARD MUST BE MADE IN WRITING AND WRITTEN APPROVAL RECEIVED BEFORE MODIFICATIONS ARE MADE. CONTRACTOR IS RESPONSIBLE FOR ALL COSTS NECESSARY TO RESTORE UNAUTHORIZED MODIFICATIONS.

DESIGN ENGINEER NOTE: *THIS IS NOT A CONSTRUCTION DRAWING*
DESIGN ENGINEER SHALL REFER TO ELECTRICAL DRAWINGS, MECHANICAL DRAWINGS, AND THE HILLSBOROUGH COUNTY WATER AND WASTEWATER TECHNICAL SPECIFICATION IN ORDER TO COORDINATE THE MECHANICAL AND ELECTRICAL INSTALLATIONS. DESIGN ENGINEER SHALL NOT USE THIS DRAWING FOR A SPECIFIC SITE INSTALLATION. FOR EACH INSTALLATION A SPECIFIC SET OF CONSTRUCTION DRAWINGS AND SPECIFICATIONS (IF DEEMED NECESSARY BY THE DESIGN ENGINEER) MUST BE PREPARED IN ACCORDANCE WITH F.S. 471 AND RULES 61G.

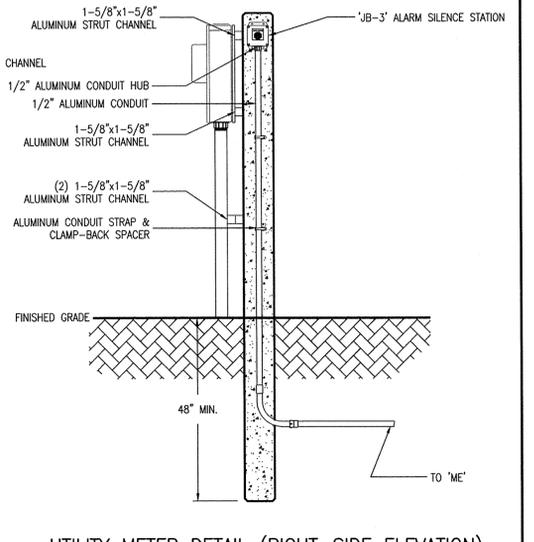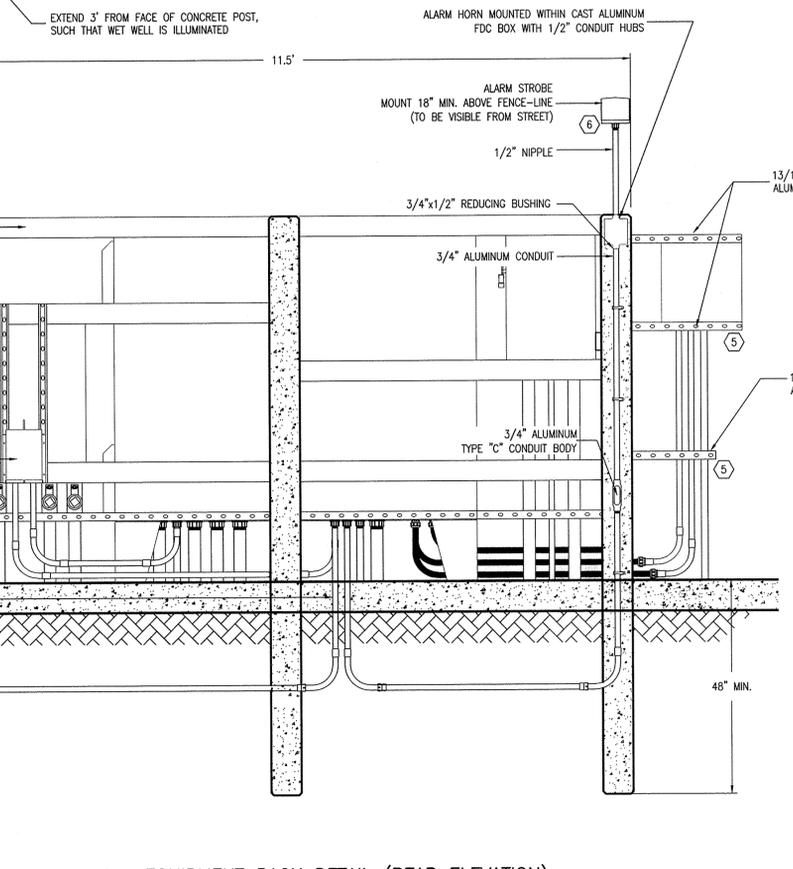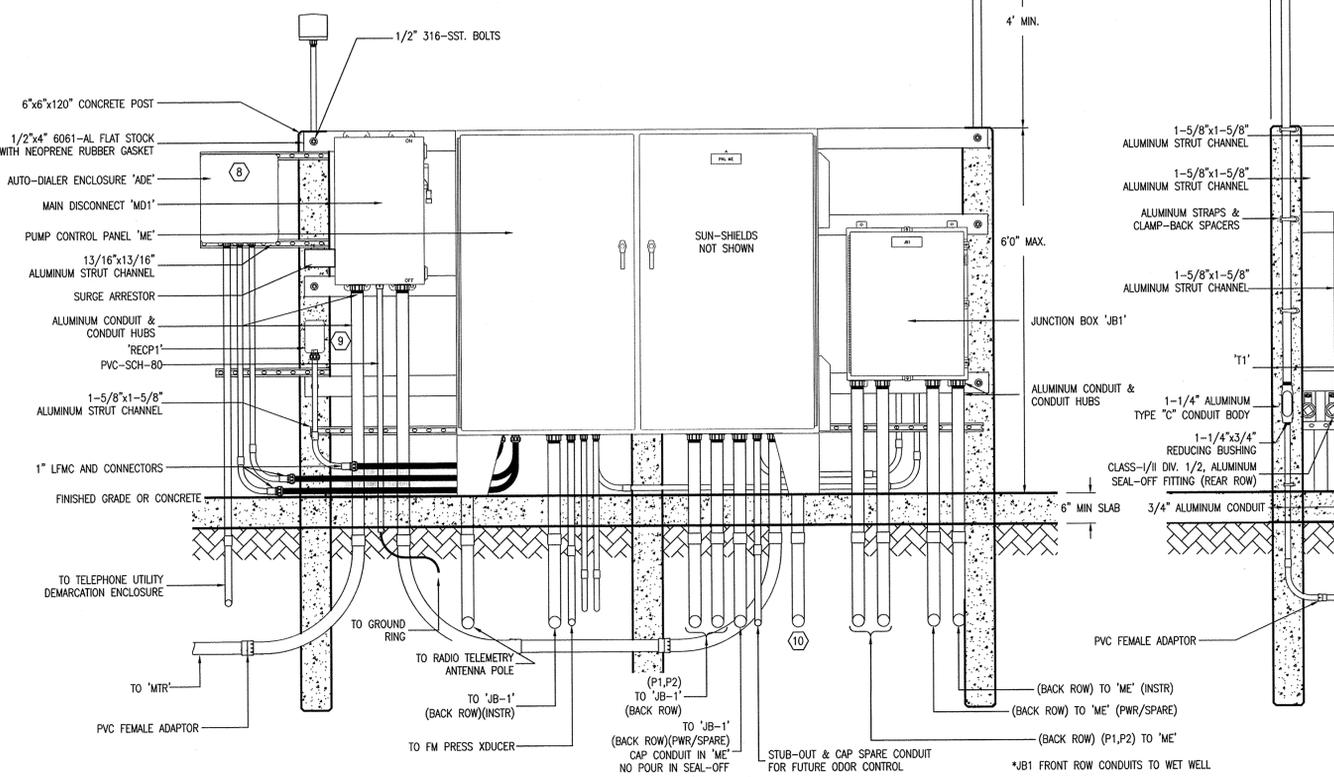


REVNO.	DESCRIPTIONS	DATE
2	REVISED TO INCORPORATE FIELD CHANGES	8/26/15
1	CONFORMED	5/17/13
1	CONFORMED	5/17/13

SEAL

NOTE
FOR USE WITH THE FOLLOWING "ME" PKGS ONLY

3PH/480VAC/25-75HP

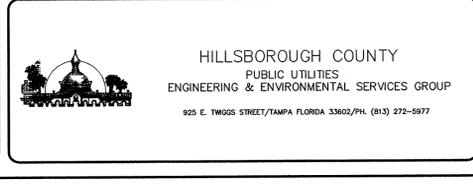




DUPLEX WASTEWATER PUMP STATION
ELECTRICAL, CONTROL & INSTRUMENTATION

ELECTRICAL POWER PLAN
AND DETAIL

DATE: OCTOBER 2011	SCALE:	FILE NUMBER:
PROJ. # 1179-0013	HORIZONTAL:	DRAWING NUMBER:
DESIGNED:	VERTICAL:	E-0.1
CHECKED:	NA	
PROJ. MGR.:		
STATUS: REVISED	REVISION:	2


GENERAL NOTES:

1. REFER TO GENERAL NOTES SHT. E-0.1, INCLUDING OWNER'S STANDARDS AND REQUIREMENTS.
2. GROUND CONDUCTOR AT FORCEMAIN PIPING SHALL EXTEND THROUGH SLAB VIA 1" SCH. 80 PVC CONDUIT. BOND GROUND CONDUCTOR TO PUMPS ABOVE GRADE PIPING AT CHECK VALVES FLANGE CONNECTION AND TO FORCEMAIN FLANGE CONNECTION.

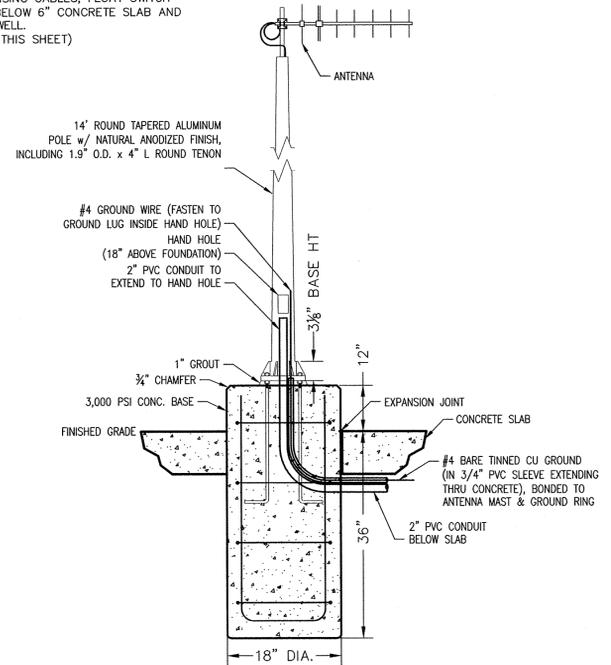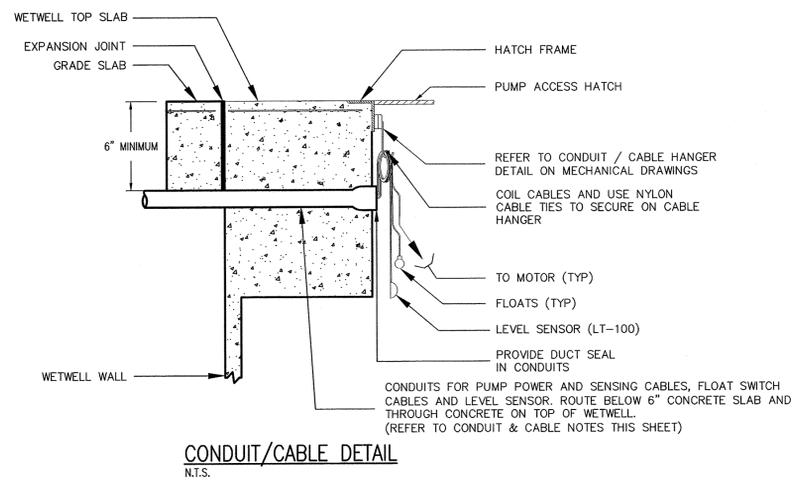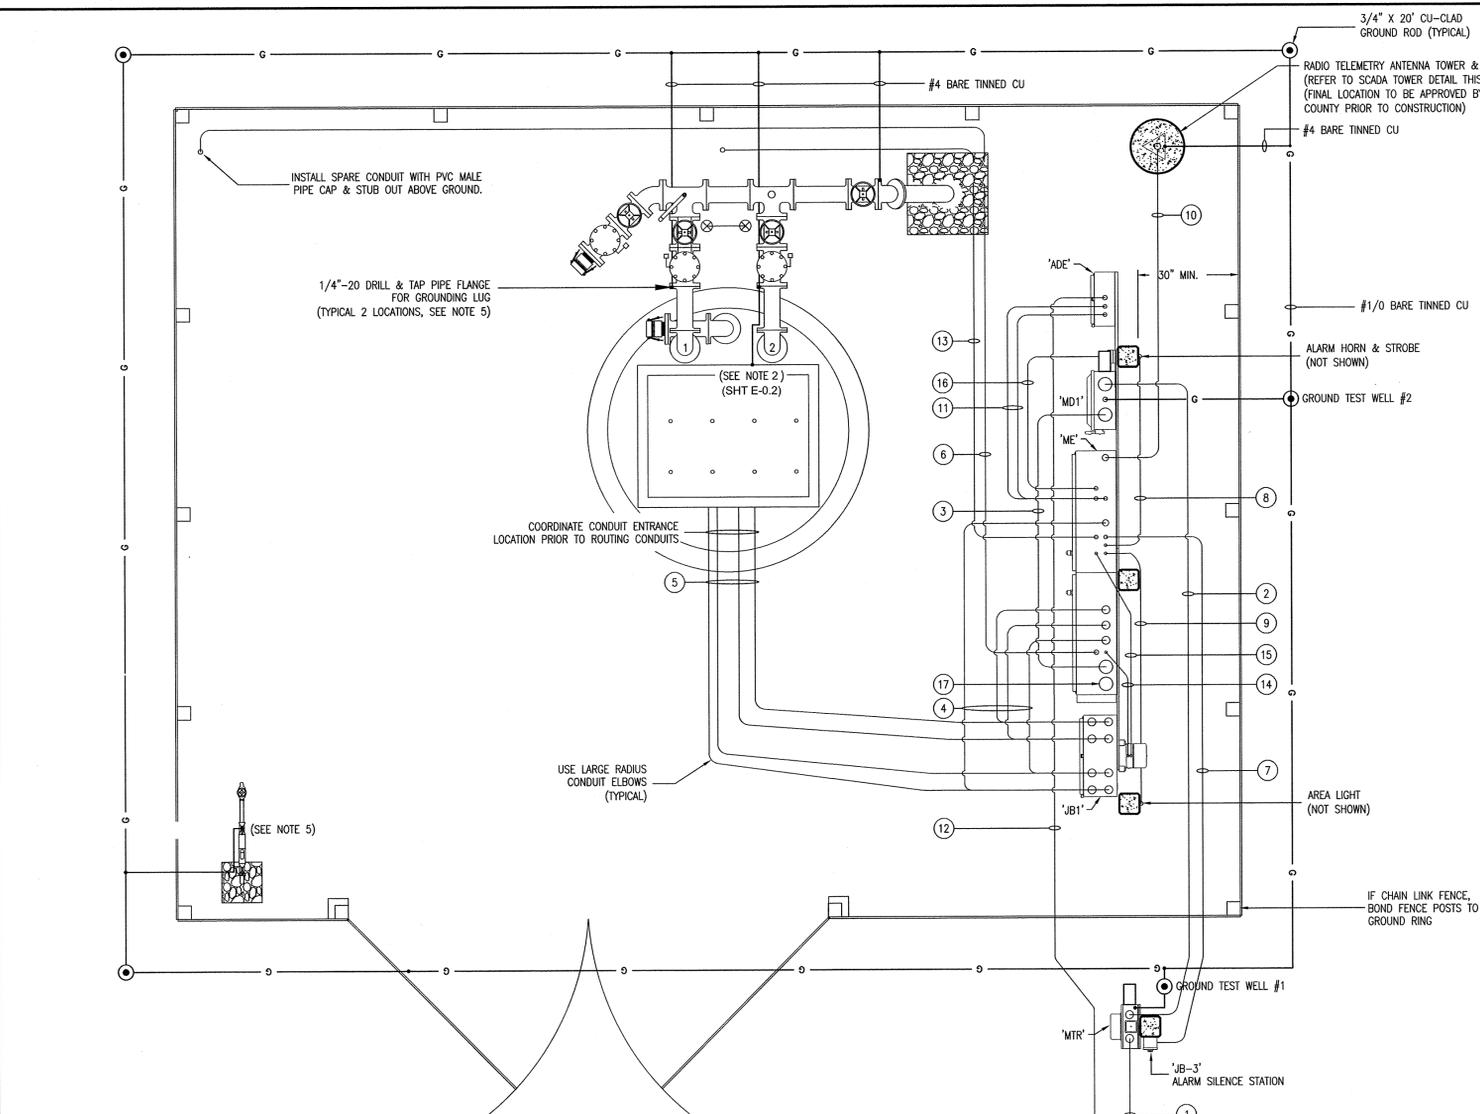

CONDUIT & CABLE NOTES:

- INSTALL THE FOLLOWING CONDUIT AND CABLE:
1. [SVC TO MTR] 2.5°C, WIRE SIZE SEE CHART E-1.2
 2. [MTR TO MD1] 2.5°C, WIRE SIZE SEE CHART E-1.2
 3. [MD1 TO ME/CB1] 2.5°C, WIRE SIZE SEE CHART E-1.2
 4. [ME/PMP1 TO JB1] 2°C, WIRE SIZE SEE CHART E-1.2
[ME/PMP2 TO JB1] 2°C, WIRE SIZE SEE CHART E-1.2
[ME/CONTL TO JB1] 2°C, FLOATS (24VAC) 6-#12 AWG, WELL LEVEL (24VDC) 1-#16 STP
[ME/SPARE TO JB1] 2°C
 5. [JB1/PMP1 TO WELL] 2°C, MFR. CABLE
[JB1/PMP2 TO WELL] 2°C, MFR. CABLE
[JB1/CONTL TO WELL] 2°C, FLOATS (24VAC) MFR. CABLE, WELL LEVEL (24VDC) MFR. CABLE
[JB1/SPARE TO WELL] 2°C
 6. [ME/SPARE TO ODOR CONT AREA] 1°C
 7. [ME/ALM SIL TO JB3] 0.5°C, (120VAC) 2-#14 #12G
 8. [ME/ALM STROBE-HORN TO JB2] 0.75°C, (120VAC) 4-#14 #12G
 9. [ME/AREA LIGHT TO AREA LIGHT] 0.75°C, (120VAC) 3-#12 #12G
 10. [ME/TELEM TO TELEMETRY ANTENNA POLE] 2°C, ANTENNA CABLE
 11. [ME/ADE TO ADE] 0.75°C, ADE POWER (120VAC) 2-#12 #12G
0.75°C, ADE CONTROL (24VDC) 10-#14 #12G
 12. [ADE TO TELECOM SVC] 1°C, TELEPHONE CABLE
 13. [ME/PRESS TO FM PRESS TRANSMITTER] 1°C, 1-16STP
 14. (480VAC ONLY)
[ME/CB11 TO T1] 0.75°C, (480VAC) 2-#12 #12G
 15. (480VAC ONLY)
[T1 TO ME/CB12] 0.75°C, (120VAC) 2-#10
 16. [ME/CB21 TO RECP1] 0.75°C, RECP1 POWER (120VAC) 2-#12 #12G
 17. [JB4 TO ME/CB2] FINAL LOCATION OF JB4 AND ASSOCIATED CONDUIT, CONDUIT ROUTING & WIRE SIZING SHALL BE DETERMINED BY THE SITE-SPECIFIC DESIGN ENGINEER.

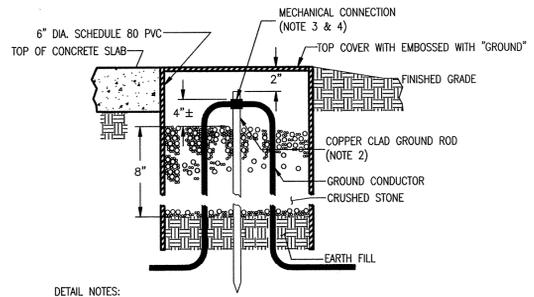

- DETAIL NOTES:**
1. TYPICAL FOR EACH GROUND ROD.
 2. 3/4" x 20" COPPER CLAD DRIVEN GROUND ROD; THREE (3) GROUND RODS MINIMUM PER SITE.
 3. "TEST WELLS" AT TCCO METER & MD1 SHALL USE MECHANICAL CONNECTIONS, TO FACILITATE ISOLATING THE GROUNDING SYSTEM FROM THE UTILITY GROUND FOR TESTING PURPOSES.
 4. CONTRACTOR SHALL MEASURE THE RESISTANCE OF INSTALLED GROUNDING ELECTRODES AND IF ABOVE 5 OHMS, CONTRACTOR SHALL AUGMENT THE GROUND SYSTEM AS NECESSARY.

DETAIL NOTES:

1. PROVIDE ANCHORS, HARDWARE, CONCRETE SUPPORTS, ETC., AS NEEDED TO SECURE ANTENNA TOWER.
2. REFER TO MECHANICAL DRAWINGS AND SPECIFICATIONS FOR ANTENNA AND FOUNDATION DETAILS.

ELECTRICAL SITE PLAN
1/2" = 1'

GROUND TEST WELL DETAIL
N.T.S.

SCADA ANTENNA TOWER DETAIL
N.T.S.

DESIGN BASIS NOTE:
THIS DRAWING REPRESENTS THE STANDARD DESIGN FOR ALL HILLSBOROUGH COUNTY STANDARD WASTEWATER PUMPING STATIONS. IT WAS DEVELOPED TO IMPROVE RELIABILITY AND MAINTAINABILITY, MINIMIZE SPARE PARTS AND INCREASE SERVICE LIFE. ALL REQUESTS FOR DEVIATION FROM THIS STANDARD MUST BE MADE IN WRITING AND WRITTEN APPROVAL RECEIVED BEFORE MODIFICATIONS ARE MADE. CONTRACTOR IS RESPONSIBLE FOR ALL COSTS NECESSARY TO RESTORE UNAUTHORIZED MODIFICATIONS.

DESIGN ENGINEER NOTE: *THIS IS NOT A CONSTRUCTION DRAWING*
DESIGN ENGINEER SHALL REFER TO ELECTRICAL DRAWINGS, MECHANICAL DRAWINGS, AND THE HILLSBOROUGH COUNTY WATER AND WASTEWATER TECHNICAL SPECIFICATION IN ORDER TO COORDINATE THE MECHANICAL AND ELECTRICAL INSTALLATIONS. DESIGN ENGINEER SHALL NOT USE THIS DRAWING FOR A SPECIFIC SITE INSTALLATION. FOR EACH INSTALLATION A SPECIFIC SET OF CONSTRUCTION DRAWINGS AND SPECIFICATIONS (IF DEEMED NECESSARY BY THE DESIGN ENGINEER) MUST BE PREPARED IN ACCORDANCE WITH F.S. 471 AND RULES 61G.

REVNO.	CONFORMED	DESCRIPTIONS	REVISIONS	DATE
2		REVISED TO INCORPORATE FIELD CHANGES		8/28/15
1		CONFORMED		5/7/13

SEAL

SEAL

NOTE
FOR USE WITH THE FOLLOWING "ME" PKGS ONLY

3PH/480VAC/25-75HP

HILLSBOROUGH COUNTY
PUBLIC UTILITIES
ENGINEERING & ENVIRONMENTAL SERVICES GROUP
925 E. TWIGGS STREET/TAMPA FLORIDA 33602/PH. (813) 272-5877


**DUPLEX WASTEWATER PUMP STATION
ELECTRICAL, CONTROL & INSTRUMENTATION**

**ELECTRICAL SITE PLAN
AND DETAIL**

DATE: OCTOBER 2011	SCALE:	FILE NUMBER:
PROJ. # 1179-0013	HORIZONTAL:	DRAWING NUMBER:
DESIGNED:	VERTICAL: NA	E-0.2
CHECKED:		
PROJ. MGR.:		
STATUS: REVISED		REVISION 2

NOTES:




1. REFER TO SHT. E-1.2 FOR BILL OF MATERIAL, NAMEPLATE LEGEND AND ELECTRICAL SIZING; E-1.3 THRU E-1.8 FOR SCHEMATICS.
2. WELDED CABINET DIVIDER SHALL PROVIDE COMPLETE ISOLATION BETWEEN CABINET HALVES.
3. ATTACH SUN-SHIELD WITH STAINLESS STEEL HARDWARE. TYPICAL.
4. REMOVABLE LIFTING EYE SOCKET. IMMEDIATELY AFTER CABINET INSTALLATION, INSTALL SS PLUG BOLT AND RUBBER WASHER TO PROVIDE WATER-TIGHT SEAL. TYPICAL (2).
5. INSTALL PASS-THROUGH CABLE FITTINGS AT DIVIDER PLATE (BOTTOM & CENTERED) TYP. 3 (POWER, COMM, CONTROL)

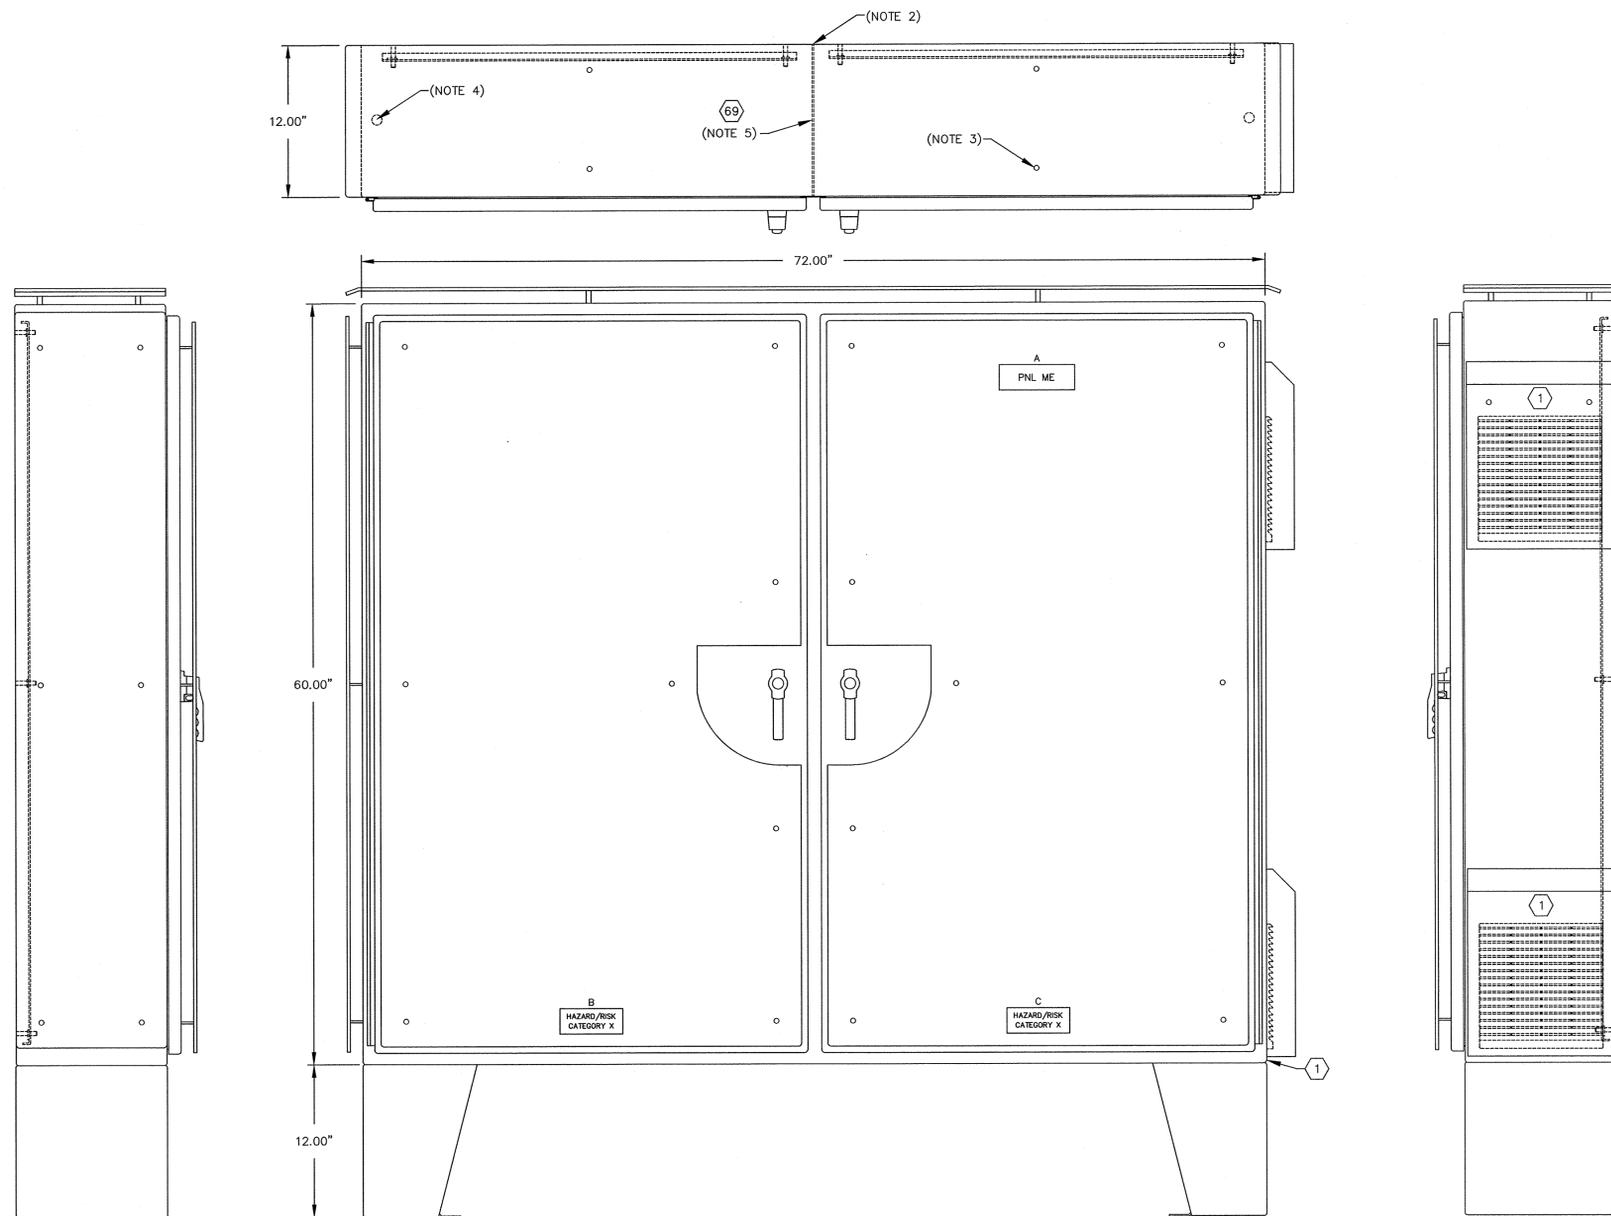

EXTERIOR ELECTRICAL/CONTROL CABINET, (ME)

5/32"=1"

REV. NO.	CONFORMED	DESCRIPTIONS	DATE
2		REVISED, TO INCORPORATE FIELD CHANGES	8/29/15
1		CONFORMED	5/17/13
1		CONFORMED	5/17/13

 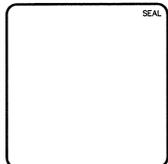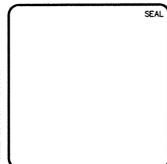


HILLSBOROUGH COUNTY
 PUBLIC UTILITIES
 ENGINEERING & ENVIRONMENTAL SERVICES GROUP
925 E. TWIGGS STREET/TAMPA FLORIDA 33602/PH: (813) 272-5977

DUPLEX WASTEWATER PUMP STATION
ELECTRICAL, CONTROL & INSTRUMENTATION


ELECTRICAL/CONTROL ENCLOSURE
EXTERIOR LAYOUT
(3PH)(480V/25HP)

DATE:	OCTOBER 2011
PROJ. #	1179-0013
DRAWN	
DESIGNED	
CHECKED	
PROJ. MGR.	
STATUS:	REVISED

SCALE:	FILE NUMBER
HORIZONTAL:	DRAWING NUMBER
VERTICAL:	E-1.0
NA	REVISION
	2




NOTES:

1. REFER TO SHT. E-1.2 FOR BILL OF MATERIAL, NAMEPLATE LEGEND AND ELECTRICAL SIZING; E-1.3 THRU E-1.8 FOR SCHEMATICS.
2. INSTALL STAND-OFF BRACKETS AS REQ'D TO EXTEND CIRCUIT BREAKERS TO INNER DOOR.

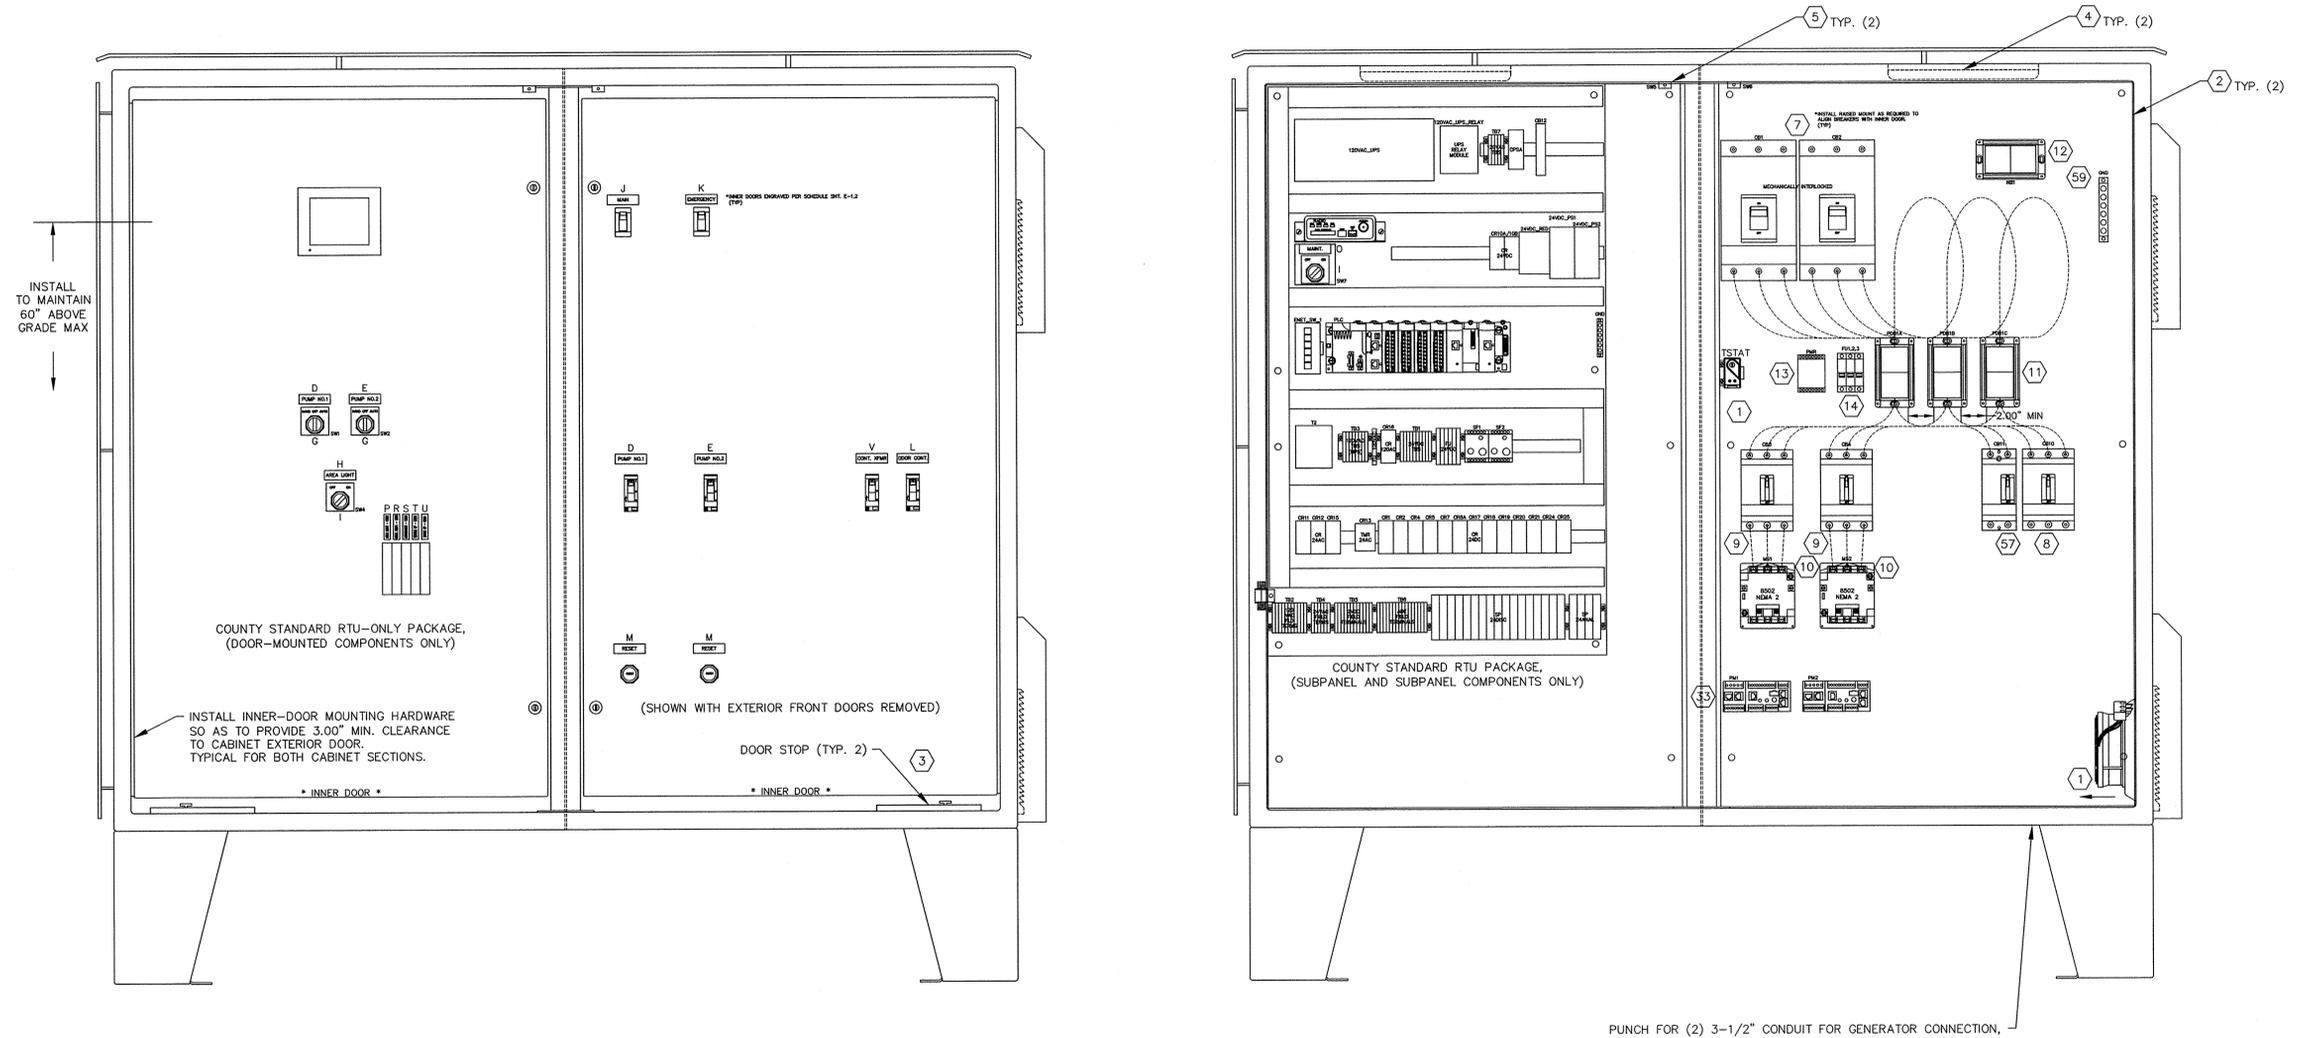

INTERIOR ELECTRICAL/CONTROL CABINET, (ME)
5/32"=1"

REV. NO.	CONFORMED	DESCRIPTIONS	DATE
2		REVISED, TO INCORPORATE FIELD CHANGES	8/26/15
1		CONFORMED	5/17/13

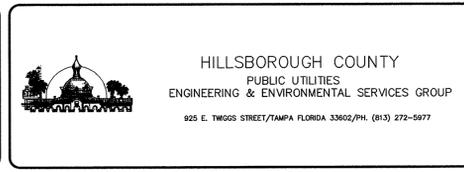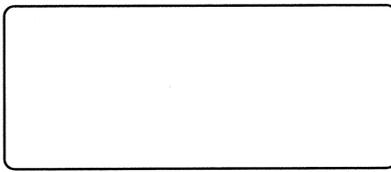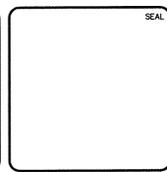

**DUPLEX WASTEWATER PUMP STATION
ELECTRICAL, CONTROL & INSTRUMENTATION**

**ELECTRICAL/CONTROL ENCLOSURE
INTERIOR LAYOUT
(3PH)(480V/25HP)**

DATE: OCTOBER 2011	SCALE:	FILE NUMBER:
PROJ. # 1179-0013	HORIZONTAL:	DRAWING NUMBER:
DRAWN:	VERTICAL:	E-1.1
DESIGNED:	NA	
CHECKED:		
PROJ. MGR.:		
STATUS: REVISED	REVISION:	2

LIST OF MAJOR COMPONENTS

ITEM NO.	QTY	DEVICE ID	MANUFACTURER	PART NO.	DESCRIPTION
1	1		HOFFMAN	A80H7212SLP-3PT (CUSTOM)	ENCLOSURE, 60"x72"x12", TWO-DOOR, WELDED CABINET DIVIDER, NEMA 4X 304 SS, 3-PT LATCHES, SUN-SHIELDS, EPOXY WHITE FINISH, FLOOR STANDS INNER-DOOR BOTH SIDES, 66"x63"W, ALUMINUM 0.125" THICK MIN., POWDER-COAT IRON GRAY TEXTURE FINISH (HBT2-C0009-C50)
1	1		PFANNENBERG	FLZ 630-1712000010	THERMOSTAT, 120VAC
1	1		PFANNENBERG	PF 43000-11643154025	CABINET FAN, LUL TYPE 12, 162/133 CFM, 115V, 50/60 HZ, W/FILTER
1	1		PFANNENBERG	PFA 40000-11740004055	CABINET EXHAUST FILTER
2	2		PFANNENBERG	PF-RH-40000-18102000017	WASH/DOWN SHROUD, SS
2	2		HOFFMAN	AS360SS	HOLE SEAL, 3/8", 300 SERIES SS, WEATHER-PROOF, EPOXY WHITE FINISH
2	2		HOFFMAN	(CUSTOM)	SUBPANEL, 57"x33"W, 304SS, EPOXY WHITE FINISH
3	2		FARTECH	NH45013	COUNTY STANDARD RTU-ONLY PKG, SUBPANEL AND SUBPANEL COMPONENTS ONLY
4	2		GE	UCF18DW/ADV-16647	DOOR STOP KIT, 318 SS
4	2		GE	F15T8/WV-10147	CABINET LIGHT, FLUORESCENT
5	2	SW5, SW6	SQUARE-D	9007-AP221	CABINET LIGHT, BULB
6	2				DOOR SWITCH
7	2	CB1, CB2	SEE CHART THIS SHT.		"NOT USED"
8	1	CB10	SQUARE-D	JUL24250U31X	CIRCUIT BREAKER, 600V, 3 POLE, 250 AMP, ELEC TRONIC TRIP (MICROLOGIC), MECH-INTERLOCK
9	2	CB3, CB4	SEE CHART THIS SHT.	HGL30020T	CIRCUIT BREAKER, MOLDED-CASE, 600V, 3 POLE, 20 AMP TRIP UNIT
10	2	MS1, MS2	SEE CHART THIS SHT.	HGL30070T	CIRCUIT BREAKER, MOLDED-CASE, 600V, 3 POLE, 70 AMP TRIP UNIT
11	3	PDB1A, B, C	BUSSMANN	8502-SDC2-V02S 16528-1	CONTACTOR, 3 POLE, SIZE 2, #8A COIL, POWER DISTRIBUTION BLK, 3 POLE, 840A, 600VAC, PRIM 2 CONN 2-600KCMIL CU, SEC 4 CONN 14-4 & 4 CONN 6-3/0 CU
12	1	NB1	BUSSMANN	16528-1	POWER DISTRIBUTION BLK, 3 POLE, 840A, 600VAC, PRIM 2 CONN 2-600KCMIL CU, SEC 4 CONN 14-4 & 4 CONN 6-3/0 CU
13	1	PMR	MACROMATIC	PMFJ	PHASE MONITOR RELAY
14	1	FU1, FU2, FU3	SQUARE-D	8501NR81	RELAY BASE
15	3		SQUARE-D	DFCC3V	3 POLE FUSE HOLDER
16			BUSSMANN	LP-CC-1	1 AMP CLASS CC FUSE
17					"NOT USED"
18					"NOT USED"
19					"NOT USED"
20					"NOT USED"
21					"NOT USED"
22					"NOT USED"
23					"NOT USED"
24					"NOT USED"
25					"NOT USED"
26					"NOT USED"
27					"NOT USED"
28					"NOT USED"
29					"NOT USED"
30					"NOT USED"
31					"NOT USED"
32					"NOT USED"
33	2	PM1, PM2	SQUARE-D	LTMR100EBD	TSYS-T, CONTROLLER
34	2		SQUARE-D	LTMEV40BD	TSYS-T, EXTENSION MODULE
35	2		SQUARE-D	LTMC004	TSYS-T, CONNECTOR
36	2		SQUARE-D	9001SKR1BH5	PUSH BUTTON, N.O. CONTACT
37					"NOT USED"
38					"NOT USED"
39					"NOT USED"
40	1	RECP1	HUBBELL	GFTR15GY	RECEPTACLE, 120VAC, DUPLEX, GFCL 15A 10KA SCCR
41	1		THOMAS & BETTS	IH3-2-LM	RECEPTACLE BOX, DIE-CAST ALUMINUM WEATHERPROOF, (3) 3/4" HOLES
42	1		INTERMATIC	WP1010MD	RECEPTACLE COVER, DIE-CAST ALUMINUM WEATHERPROOF, WHILE-IN-USE
43					"NOT USED"
44	1		FEDERAL SIGNAL	141ST-24R	STROBE LIGHT, RED, 24VDC (REMOTE FROM ME)
45	1		FEDERAL SIGNAL	490E-24-31 wWB	ALARM HORN, 24VDC, w/ALUMINUM WP HOUSING (REMOTE FROM ME)
46					"NOT USED"
47					"NOT USED"
48					"NOT USED"
49					"NOT USED"
50					"NOT USED"
51					"NOT USED"
52					"NOT USED"
53					"NOT USED"
54					"NOT USED"
55					"NOT USED"
56					"NOT USED"
57	1	CB11	SQUARE-D	HGL20015	CIRCUIT BREAKER, MOLDED-CASE, 600V, 2 POLE, 15 AMP
58	1	TI	SQUARE-D	3S1FSS	3VA 480VAC - 120VAC SINGLE PHASE TRANSFORMER W/ ENCLOSURE
59	1		SQUARE-D	PK0GTA8	GROUND BAR, 8 CONN 14-1/0 CU
60					"NOT USED"
61					"NOT USED"
62					"NOT USED"
63					"NOT USED"
64					"NOT USED"
65					"NOT USED"
66					"NOT USED"
67					"NOT USED"
68					"NOT USED"
69	1		HUBBELL	ZS105	CABLE FITTING, PASS-THROUGH (POWER)
70	1		HUBBELL	ZS108	CABLE FITTING, PASS-THROUGH (COMMUNICATION)
71	1		HUBBELL	ZS210	CABLE FITTING, PASS-THROUGH (CONTROL)
72					"NOT USED"

NAMEPLATE SCHEDULE

N.P. NO.	QTY	PLATE COLOR/SIZE	LTR. COLOR/SIZE	ENGRAVING (LINE 1/LINE 2/ETC.)
A	1	BLK / 2.00" H x 6.00" W	WHT / 1/2"	PN, ME
B	1	BLK / 2.00" H x 6.00" W	WHT / 3/8"	HAZARD/RISK / CATEGORY X
C	1	BLK / 2.00" H x 6.00" W	WHT / 3/8"	HAZARD/RISK / CATEGORY X
D	2	ENG / 0.75" H x 2.50" W	ENG / 1/4"	PUMP NO 1
E	2	ENG / 0.75" H x 2.50" W	ENG / 1/4"	PUMP NO 2
F				"NOT USED"
G	2	ENG / 2.25" H x 2.25" W	ENG / 3/16"	HAND OFF AUTO
H	1	ENG / 0.75" H x 2.50" W	ENG / 1/4"	AREALIGHT
I	2	ENG / 2.25" H x 2.25" W	ENG / 3/16"	OFF ON
J	1	ENG / 0.75" H x 2.50" W	ENG / 1/4"	MAN - CB1
K	1	ENG / 0.75" H x 2.50" W	ENG / 1/4"	EMERGENCY - CB2
L	1	ENG / 0.75" H x 2.50" W	ENG / 1/4"	ODOR CONT - CB10
M	2	ENG / 0.75" H x 2.50" W	ENG / 1/4"	RESET
N				"NOT USED"
O	1	ENG / 0.75" H x 2.50" W	ENG / 1/4"	MANIT
P	1	ENG / 0.60" H x 2.00" W	ENG / 3/16"	AREALIGHT - CB20
R	1	ENG / 0.60" H x 2.00" W	ENG / 3/16"	CONV. RECP - CB21
S	1	ENG / 0.60" H x 2.00" W	ENG / 3/16"	AUTODIALER - CB22
T	1	ENG / 0.60" H x 2.00" W	ENG / 3/16"	120VAC CONTROL POWER - CB23
U	1	ENG / 0.60" H x 2.00" W	ENG / 3/16"	24VAC CONTROL POWER - CB24
V	1	ENG / 0.75" H x 2.50" W	ENG / 1/4"	CONTROL - CB11
W				"NOT USED"

CROSS REFERENCE TABLE




SERVICE VOLTAGE	PUMP HP	PUMP FLA (PER NEC)	MTR-MD1 (AWG)	MD1-CB1/N J1/JB4-CB2/N (AWG)	CB1-PDB1 CB2-PDB1 (AWG)	MD1 CB1 CB2 SETTINGS J (tr/tr/10)	GENERATOR CONNECTION	PDB1-PMR (AWG)	CB3 CB4 (MAX)	MS1 MS2	ODOR CONTROL CB10 (MAX)	PDB1-CB10 (AWG)	PDB1-CB20 (AWG)	PDB1-CB11 CB11-XFMR1 (AWG)	CB11		
480VAC, 3PH, 4W	25	34.0	3-#2/0, 1-#2 N	3-#2/0, 1-#2 N, 1-#6 G	3-#2/0	4250(175/16/8)	INTEGRATED	3-#14	H70	SIZE 2	3-#4	PER MANUF	H20	3-#12	--	2-#10	H15

EQUIPMENT AND CONDUCTORS SHALL COMPLY WITH NEC AND ALL OTHER APPLICABLE CODES, INCLUDING EXISTING COUNTY STANDARDS.

DESIGN ENGINEER NOTE:
THIS DRAWING REPRESENTS THE STANDARD DESIGN FOR ALL HILLSBOROUGH COUNTY STANDARD WASTEWATER PUMPING STATIONS. IT WAS DEVELOPED TO IMPROVE RELIABILITY AND MAINTAINABILITY, MINIMIZE SPARE PARTS AND INCREASE SERVICE LIFE. ALL REQUESTS FOR DEVIATION FROM THIS STANDARD MUST BE MADE IN WRITING AND WRITTEN APPROVAL RECEIVED BEFORE MODIFICATIONS ARE MADE. CONTRACTOR IS RESPONSIBLE FOR ALL COSTS NECESSARY TO RESTORE UNAUTHORIZED MODIFICATIONS.

DESIGN ENGINEER NOTE: *THIS IS NOT A CONSTRUCTION DRAWING*
DESIGN ENGINEER SHALL REFER TO ELECTRICAL DRAWINGS, MECHANICAL DRAWINGS, AND THE HILLSBOROUGH COUNTY WATER AND WASTEWATER TECHNICAL SPECIFICATION IN ORDER TO COORDINATE THE MECHANICAL AND ELECTRICAL INSTALLATIONS. DESIGN ENGINEER SHALL NOT USE THIS DRAWING FOR A SPECIFIC SITE INSTALLATION. FOR EACH INSTALLATION A SPECIFIC SET OF CONSTRUCTION DRAWINGS AND SPECIFICATIONS (IF DEEMED NECESSARY BY THE DESIGN ENGINEER) MUST BE PREPARED IN ACCORDANCE WITH F.S. 471 AND RULES 61G.

2	REVISION TO INCORPORATE FIELD CHANGES	8/28/15
1	COMPONENTS	5/17/15
REV. NO.	DESCRIPTION	DATE

  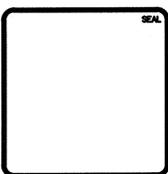



HILLSBOROUGH COUNTY
 PUBLIC UTILITIES
 ENGINEERING & ENVIRONMENTAL SERVICES GROUP
625 E. TOWNOOR STREET/TAMPA FLORIDA 33602/PH. (813) 272-5077

DUPLEX WASTEWATER PUMP STATION
ELECTRICAL, CONTROL & INSTRUMENTATION


ELECTRICAL/CONTROL ENCLOSURE
BILL OF MATERIAL & EQUIP SIZING CHART
(3PH)(480V/25HP)

DATE: OCTOBER 2011	SCALE:	FILE NUMBER:
PROJ. # 1179-0013	HORIZONTAL:	DRAWING NUMBER:
DRAWN:	VERTICAL:	E-1.2
DESIGNED:	NA	
CHECKED:		
PROJ. MGR.:		
STATUS: REVISED	REVISION: 2	

ELECTRICAL/CONTROL CABINET, (ME)

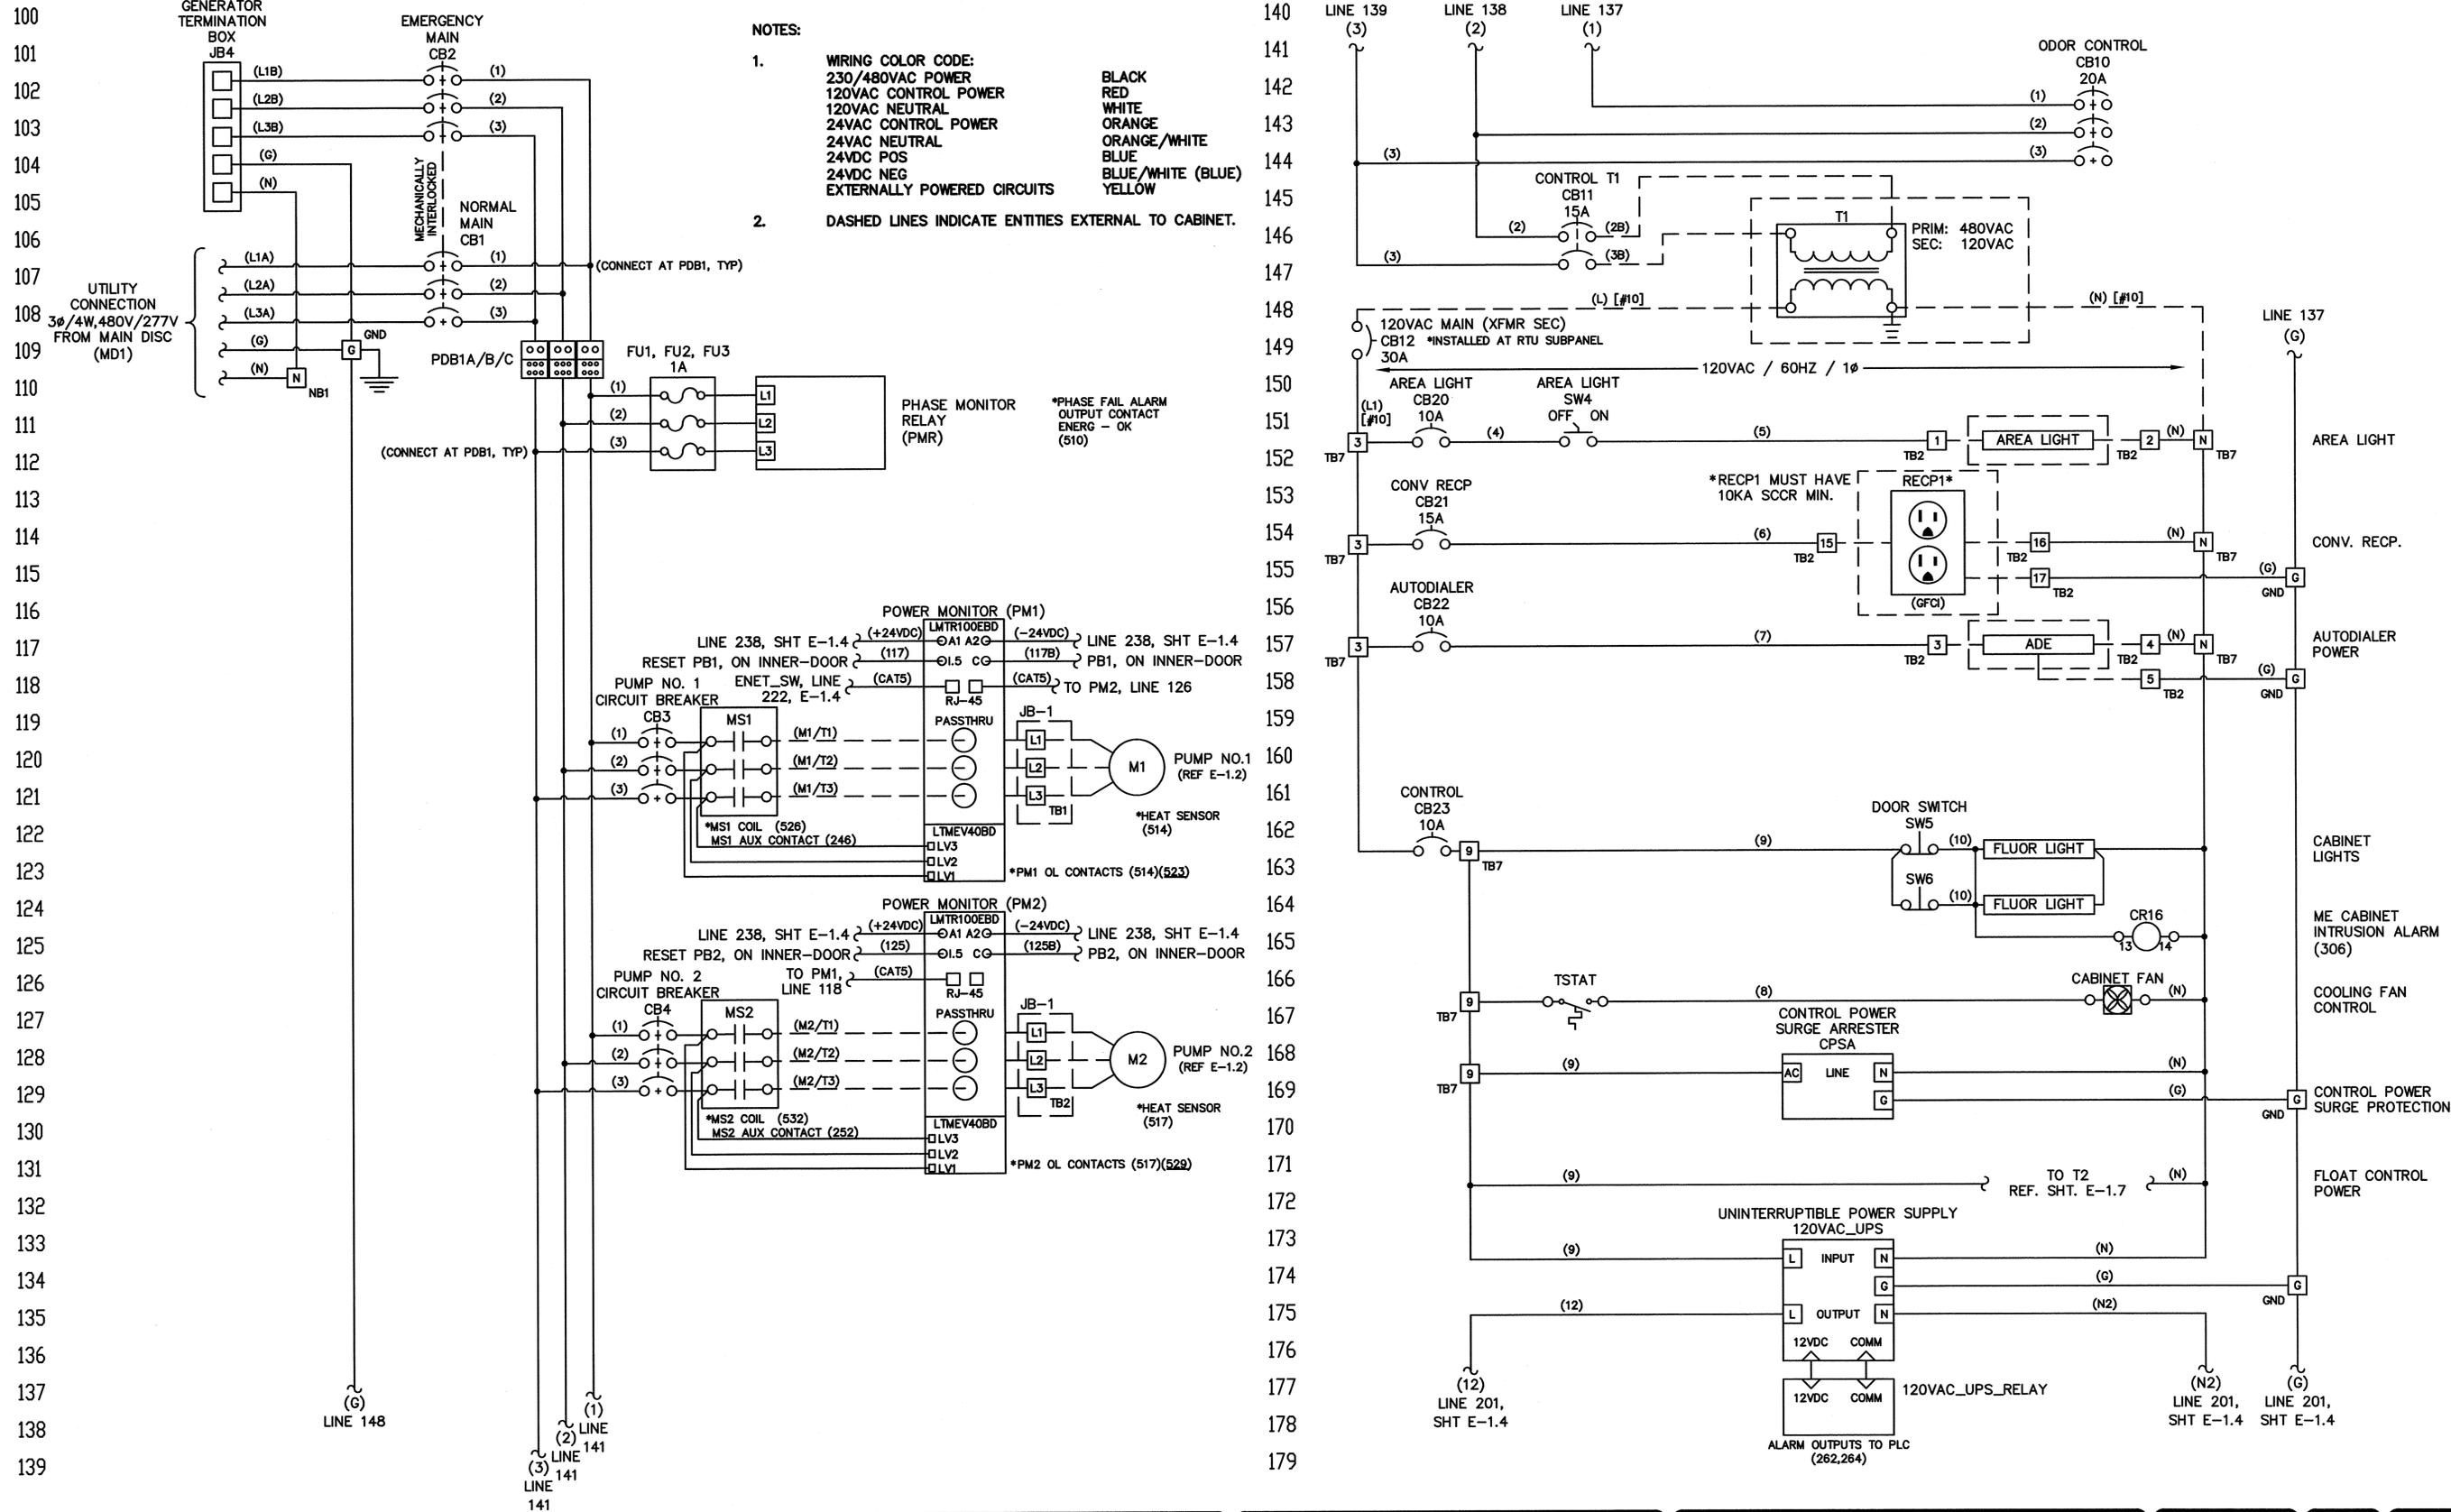

REVISION	DATE	BY	CHKD
1	5/28/15		
2	5/17/15		
3			

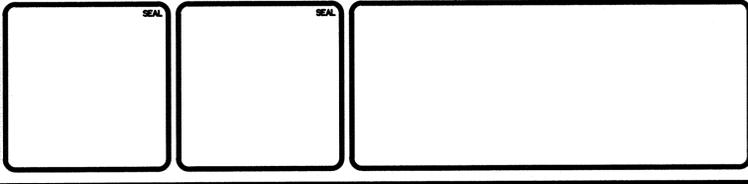



HILLSBOROUGH COUNTY
 PUBLIC UTILITIES
 ENGINEERING & ENVIRONMENTAL SERVICES GROUP
 505 E. THOMAS STREET/TAMPA FLORIDA 33602/PH: (813) 272-0677

DUPLEX WASTEWATER PUMP STATION
ELECTRICAL, CONTROL & INSTRUMENTATION

ELECTRICAL/CONTROL ENCLOSURE
ELECTRICAL SCHEMATICS
(3PH)(480V/25HP)

DATE: OCTOBER 2011	SCALE: HORIZONTAL	FILE NUMBER: DIVISION NUMBER
PROJ. # 1172-0013	VERTICAL: NA	E-1.3
DESIGNED: _____	PROJ. MGR. _____	STATUS: REVISED
CHECKED: _____		REVISION: 2


ELECTRICAL/CONTROL CABINET, (ME), CONTINUED

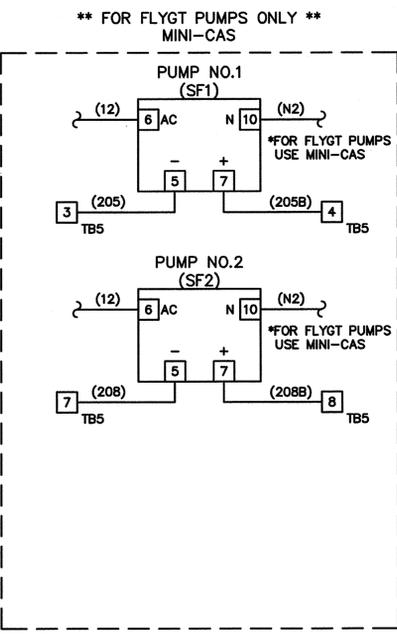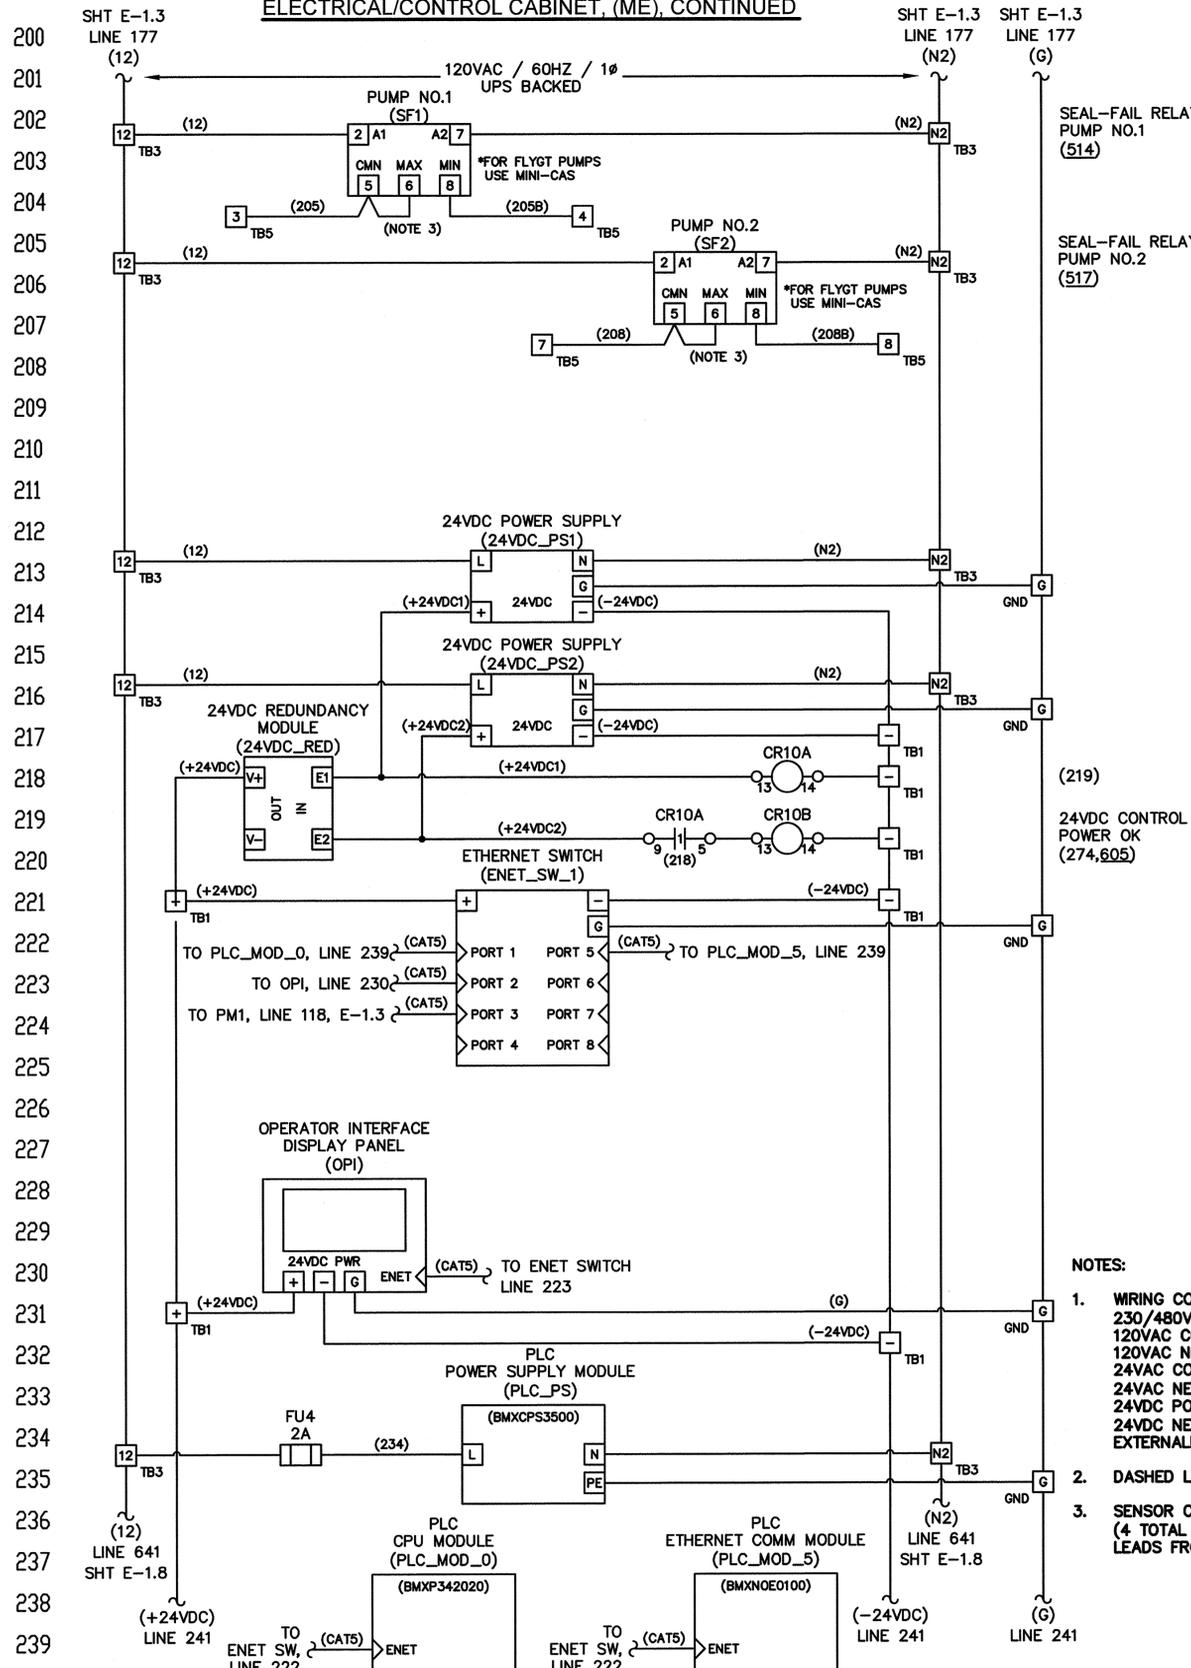




NOTES:

1. WIRING COLOR CODE:
 230/480VAC POWER: BLACK
 120VAC CONTROL POWER: RED
 120VAC NEUTRAL: WHITE
 24VAC CONTROL POWER: ORANGE
 24VAC NEUTRAL: ORANGE/WHITE
 24VDC POS: BLUE
 24VDC NEG: BLUE/WHITE (BLUE)
 EXTERNALLY POWERED CIRCUITS: YELLOW
2. DASHED LINES INDICATE ENTITIES EXTERNAL TO CABINET.
3. SENSOR CABLE SHALL CONTAIN HEAT SENSING AND SEAL FAILURE LEADS (4 TOTAL PER PUMP) AND SHALL BE INSTALLED IN CONDUIT WITH MOTOR LEADS FROM JUNCTION BOX JB1 TO THE WET WELL.

ELECTRICAL/CONTROL CABINET, (ME), CONTINUED

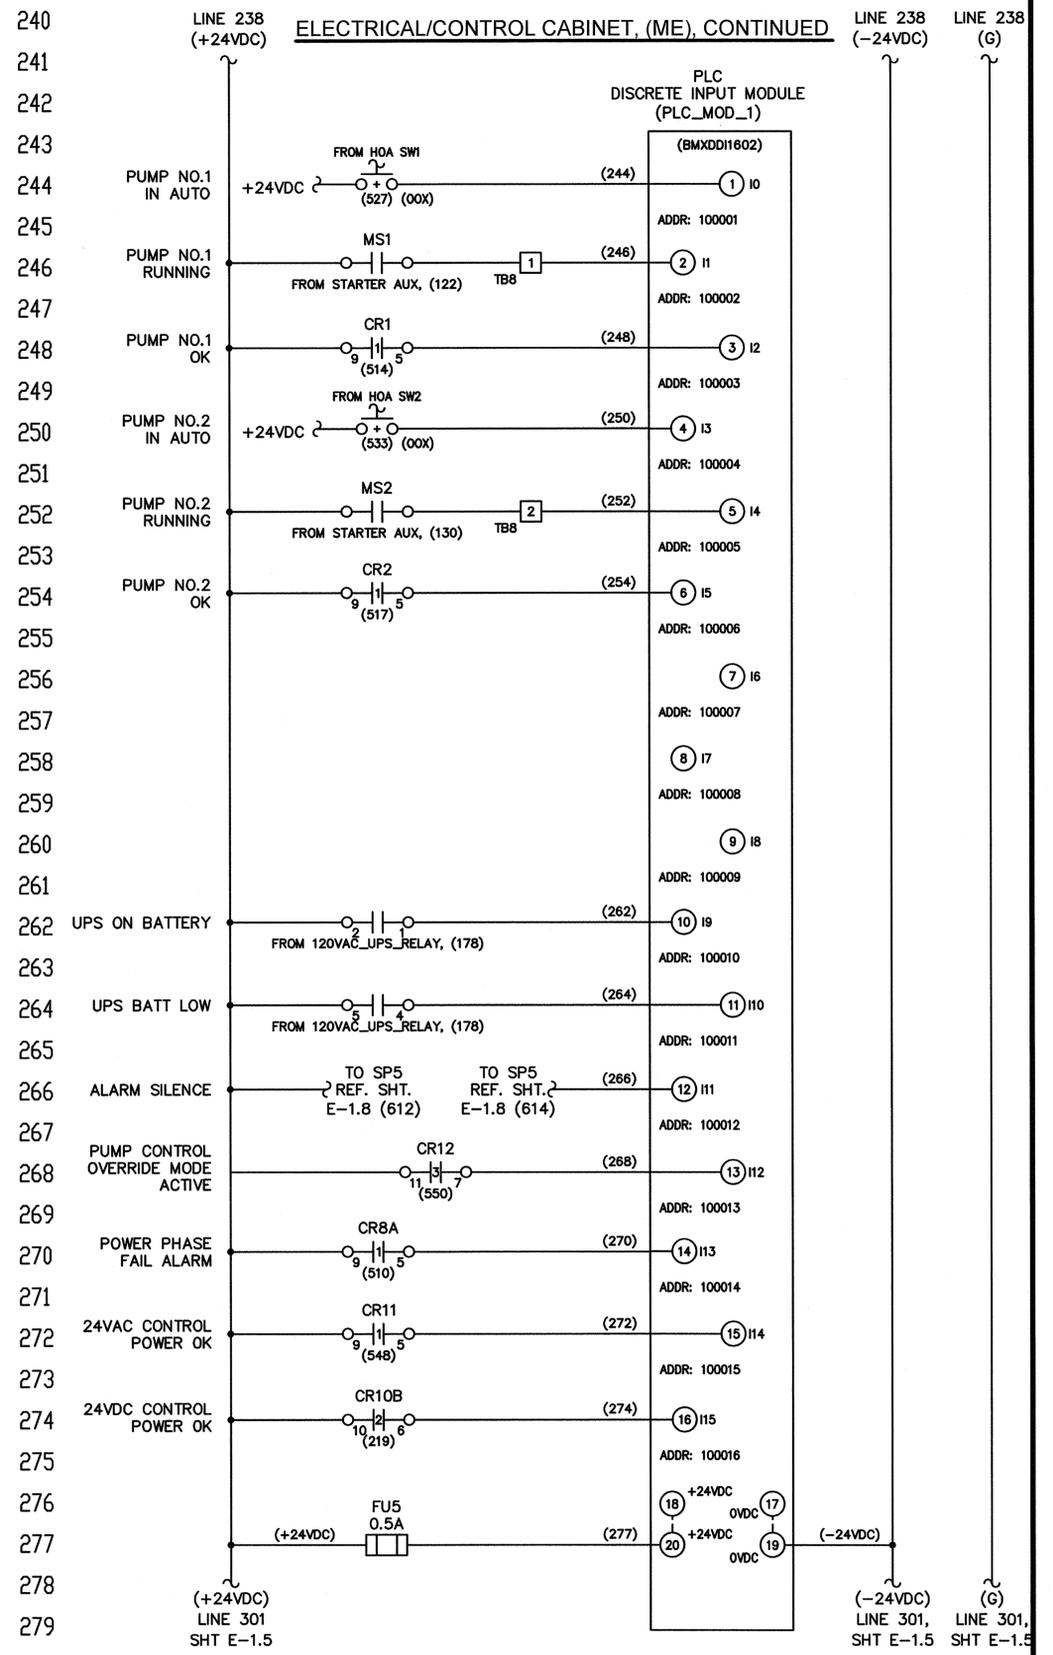

REV. NO.	DESCRIPTION	DATE
2	REVISION TO INCORPORATE FIELD CHANGES	8/28/15
1	COMPLETED	5/17/15
0	ISSUED FOR CONSTRUCTION	10/15/14

  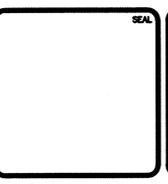


HILLSBOROUGH COUNTY
PUBLIC UTILITIES
ENGINEERING & ENVIRONMENTAL SERVICES GROUP
525 E. 17th Street / Tampa, Florida 33602/PH: (813) 272-9977

DUPLEX WASTEWATER PUMP STATION
ELECTRICAL, CONTROL & INSTRUMENTATION

ELECTRICAL/CONTROL ENCLOSURE
ELECTRICAL SCHEMATICS
(3PH)(480V/25HP)



DATE: OCTOBER 2011	SCALE: HORIZONTAL	FILE NUMBER: DRAWING NUMBER
PROJ. # 1179-0013	DESIGNED: _____	VERTICAL: NA
DRAWN: _____	CHECKED: _____	REVISION: 2
PROJ. MGR: _____	STATUS: REVISED	

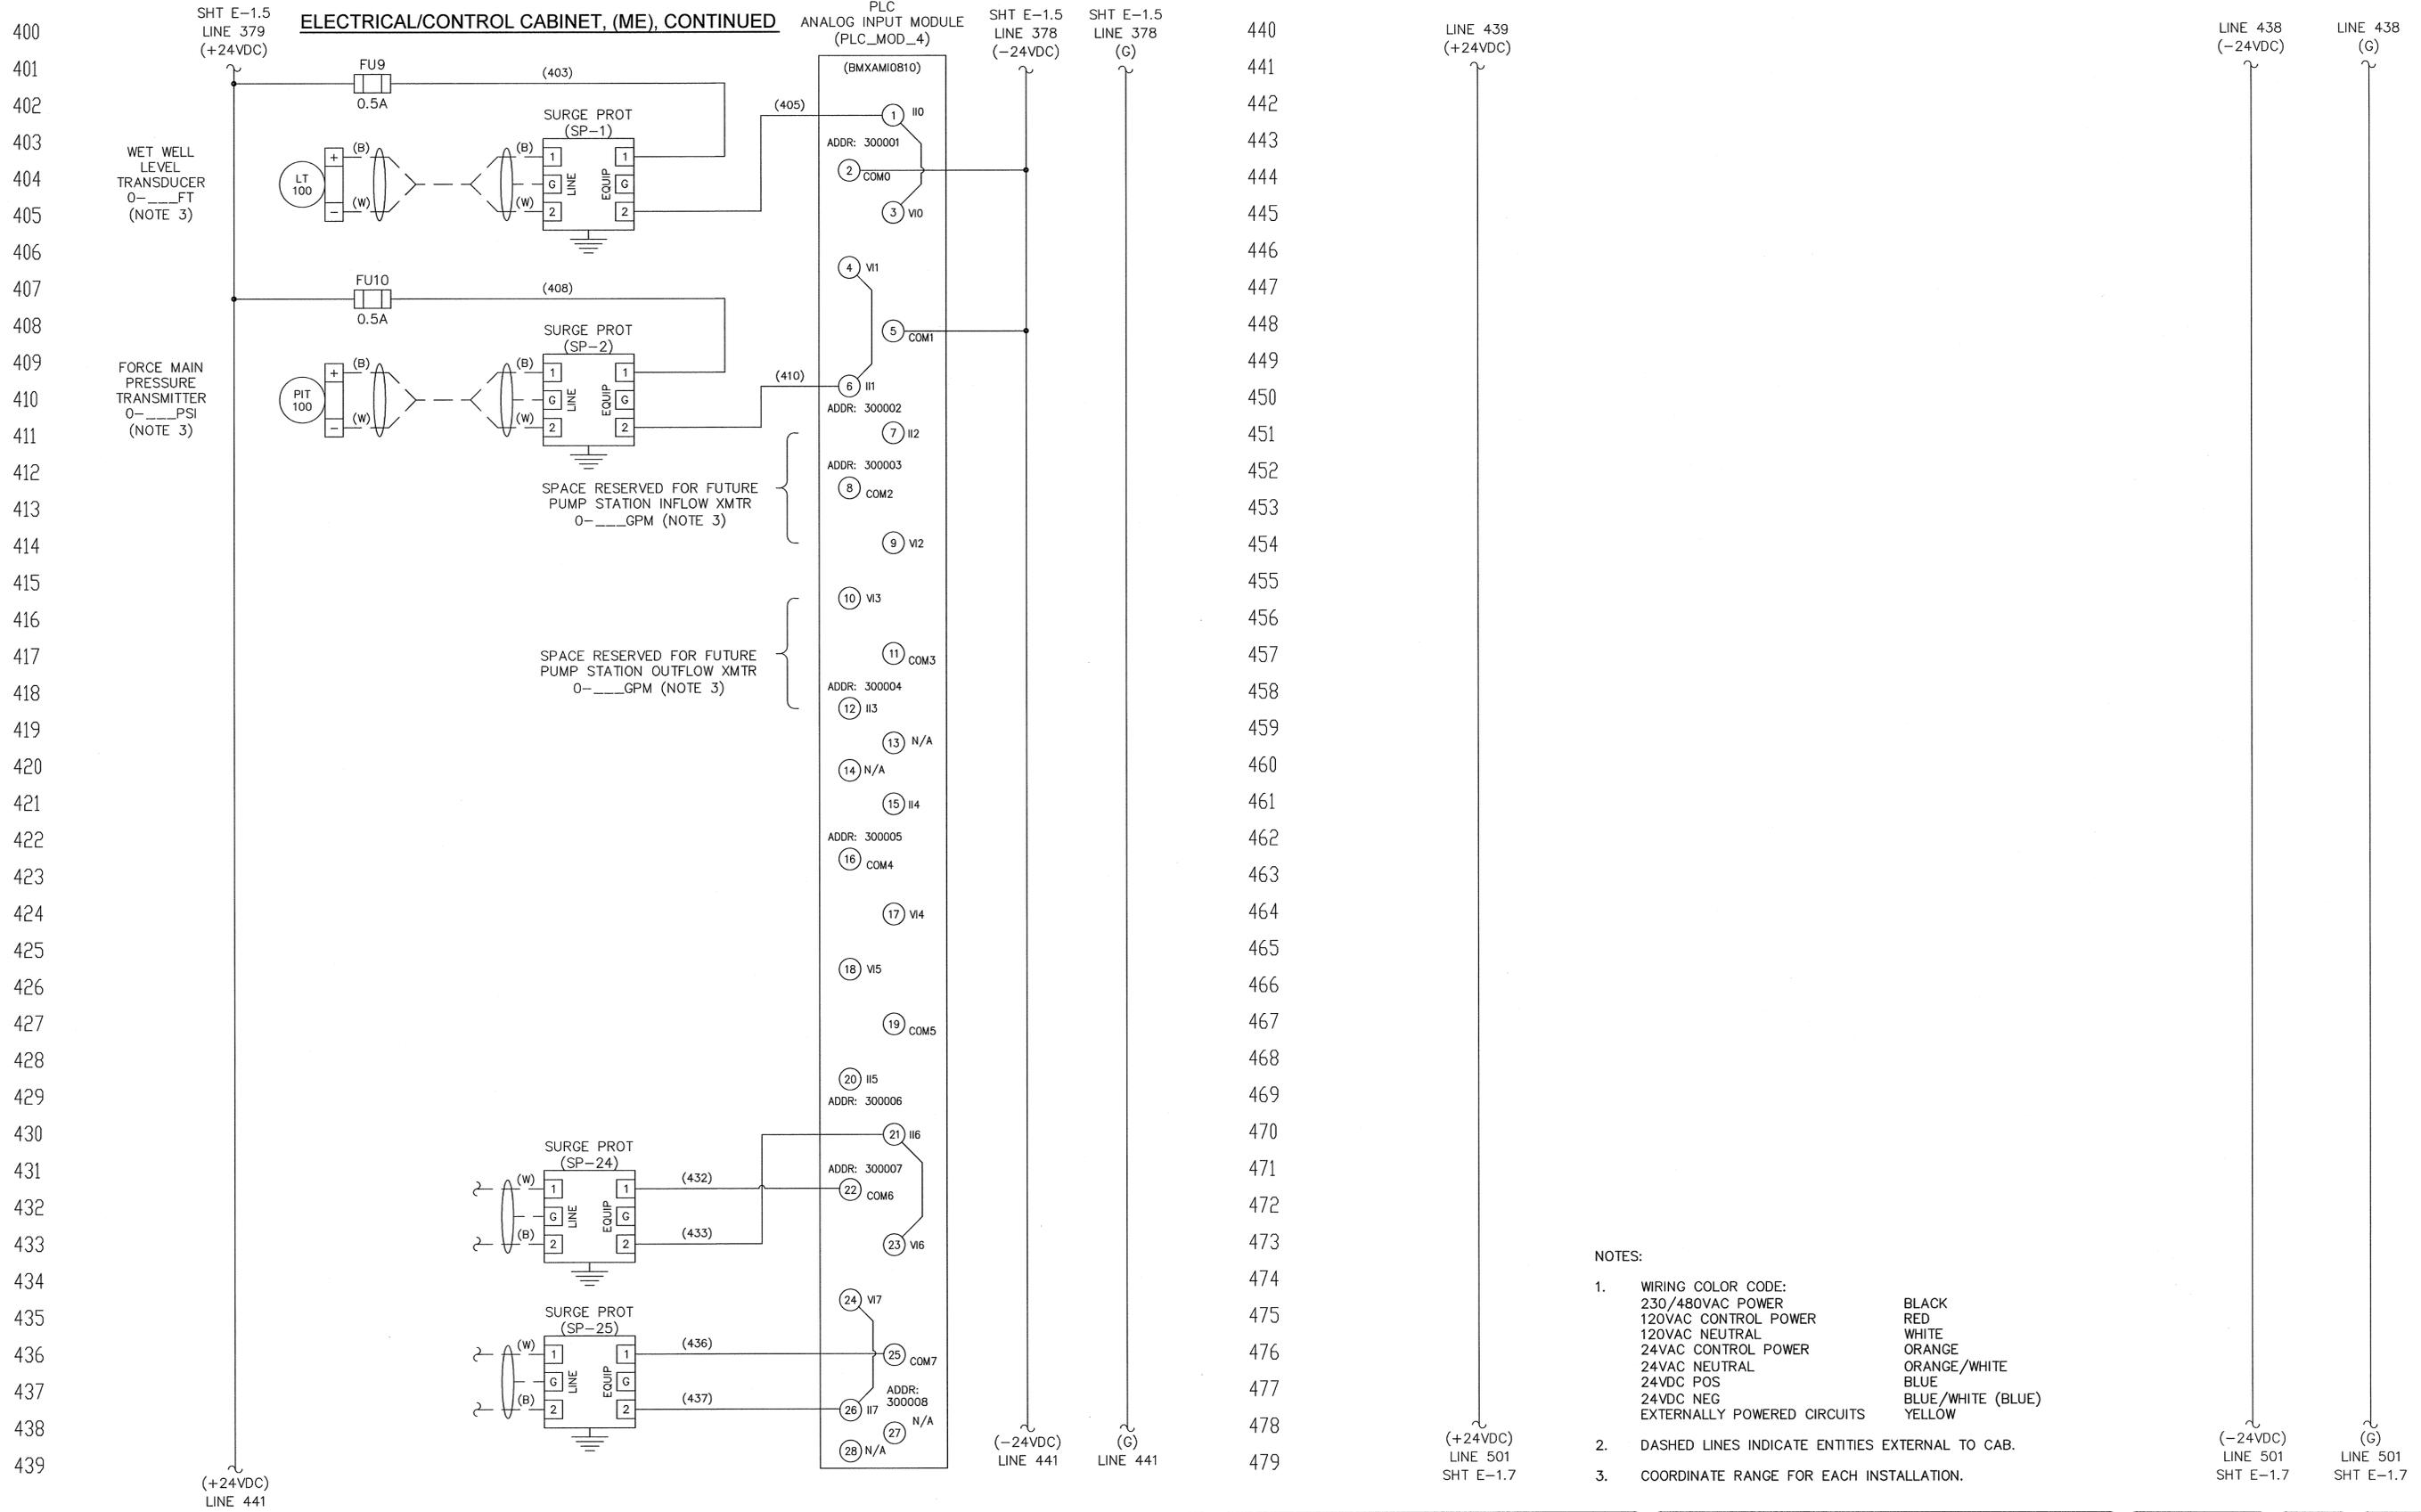

- NOTES:
- WIRING COLOR CODE:

230/480VAC POWER	BLACK
120VAC CONTROL POWER	RED
120VAC NEUTRAL	WHITE
24VAC CONTROL POWER	ORANGE
24VAC NEUTRAL	ORANGE/WHITE
24VDC POS	BLUE
24VDC NEG	BLUE/WHITE (BLUE)
EXTERNALLY POWERED CIRCUITS	YELLOW
 - DASHED LINES INDICATE ENTITIES EXTERNAL TO CAB.
 - COORDINATE RANGE FOR EACH INSTALLATION.

REV. NO.	DESCRIPTIONS	DATE
2	REVISED TO INCORPORATE FIELD CHANGES	8/26/15
1	CONFORMED	5/17/13
REVISIONS		


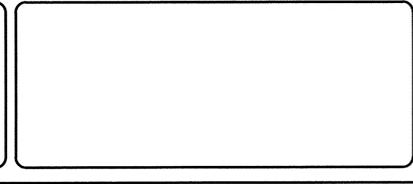
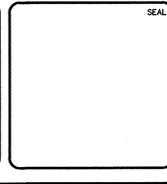


HILLSBOROUGH COUNTY
 PUBLIC UTILITIES
 ENGINEERING & ENVIRONMENTAL SERVICES GROUP
925 E. TWIGGS STREET/TAMPA FLORIDA 33602/PH. (813) 272-5977




DUPLEX WASTEWATER PUMP STATION
ELECTRICAL, CONTROL & INSTRUMENTATION

ELECTRICAL/CONTROL ENCLOSURE
ELECTRICAL SCHEMATICS
(3PH)(480V/25HP)

DATE: OCTOBER 2011	SCALE:	FILE NUMBER:
PROJ. # 1179-0013	HORIZONTAL:	DRAWING NUMBER:
DESIGNED:	VERTICAL: NA	E-1.6
CHECKED:		
PROJ. MGR.:		
STATUS: REVISED		REVISION: 2

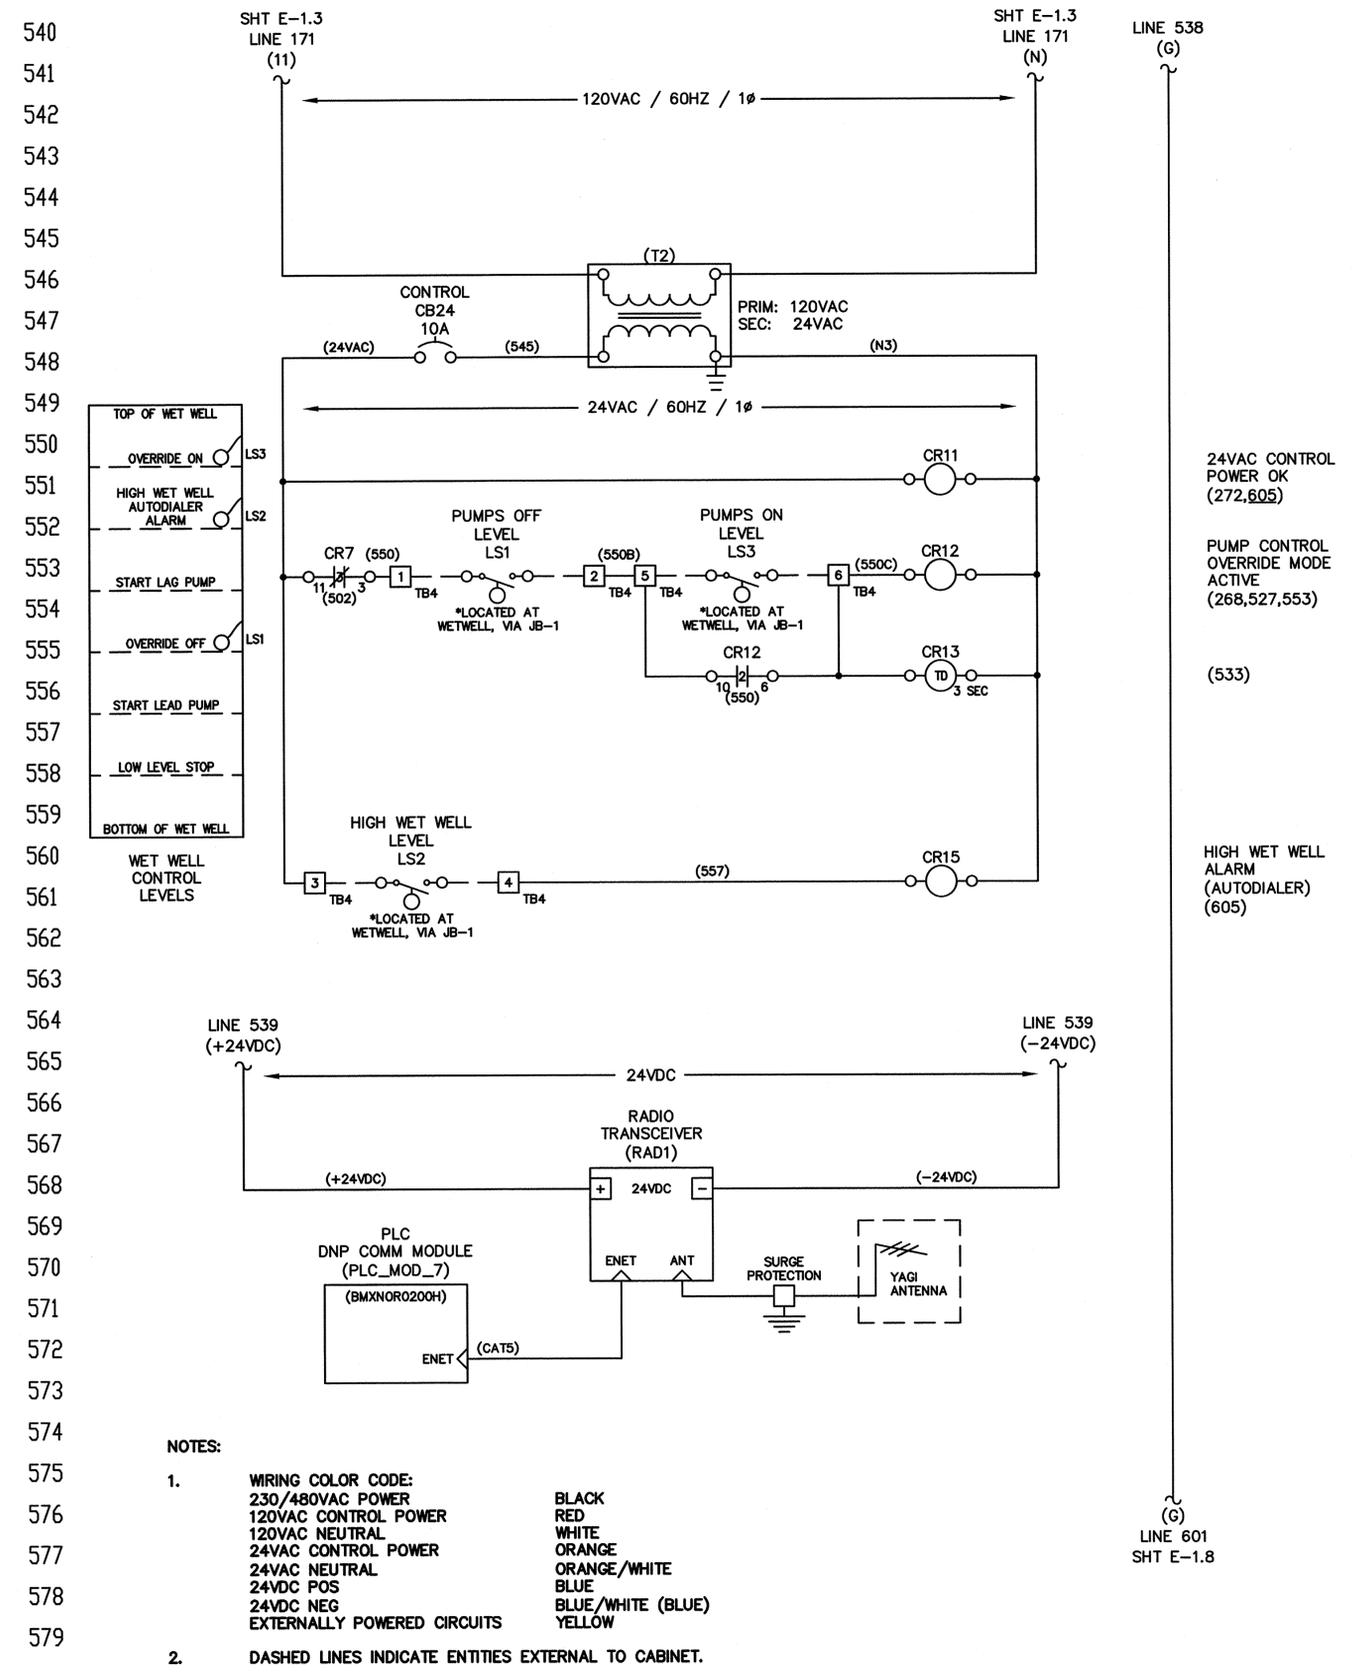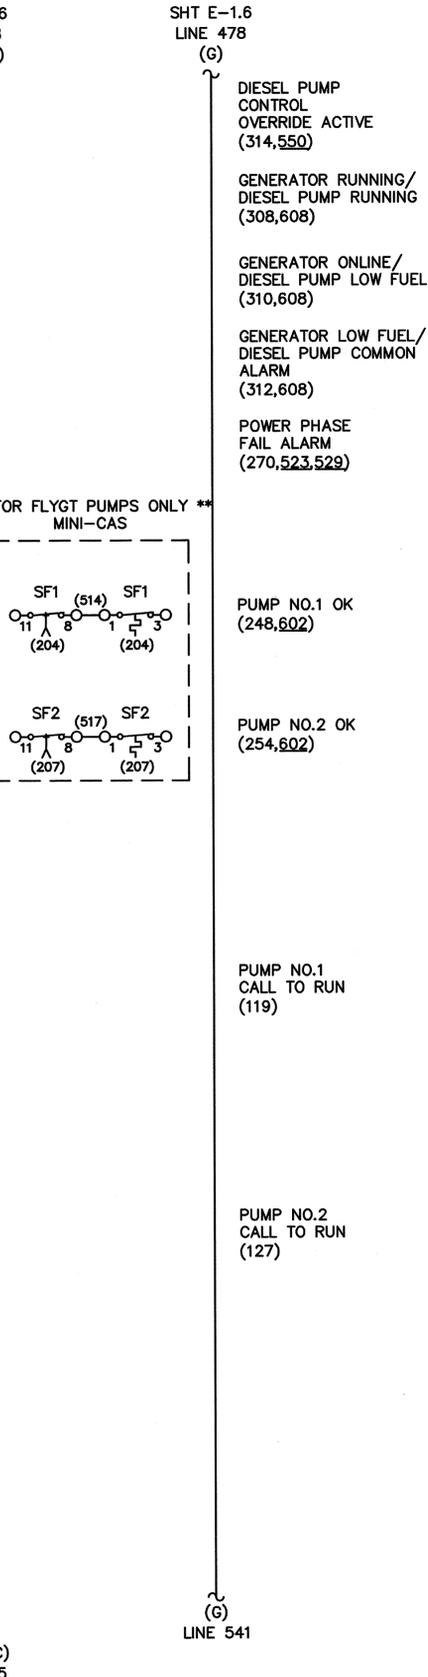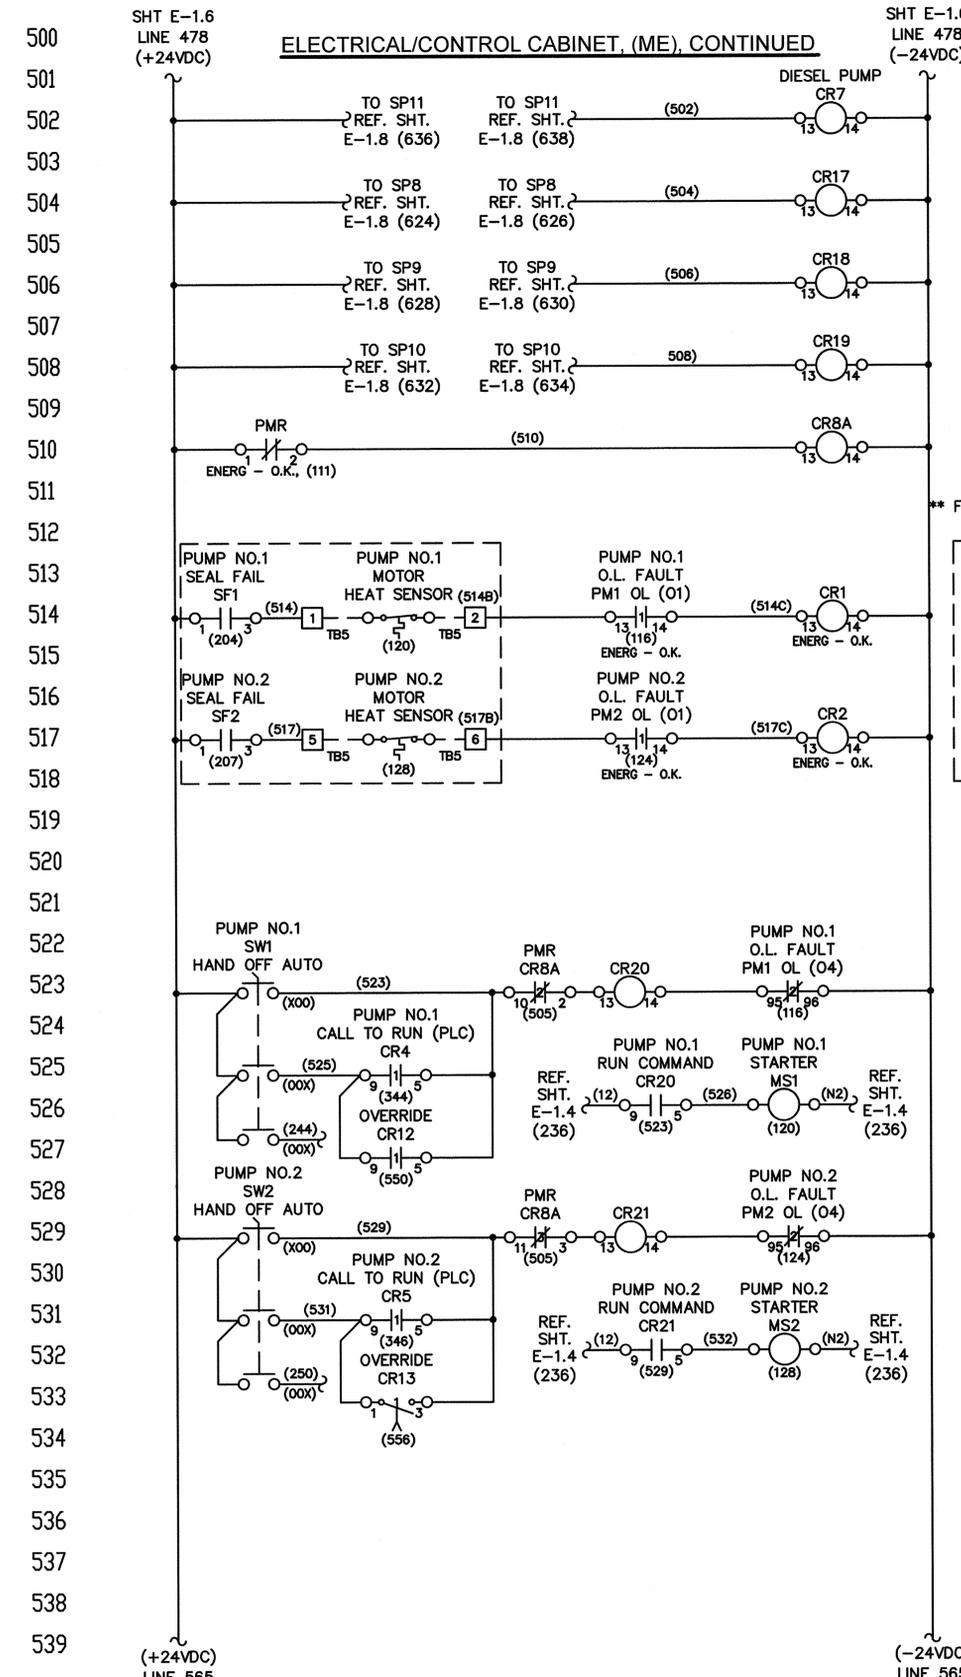

REVISION	DATE	BY	CHKD
2	5/28/15		
1	5/17/15		
0			

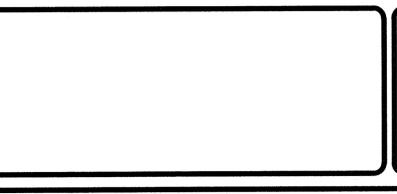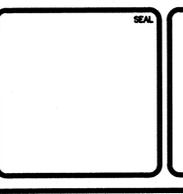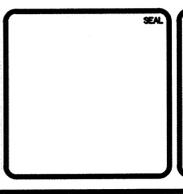

HILLSBOROUGH COUNTY
 PUBLIC UTILITIES
 ENGINEERING & ENVIRONMENTAL SERVICES GROUP
 605 E. TOWN SQUARE STREET/TAMPA FLORIDA 33602/PH. (813) 272-9977


**DUPLIX WASTEWATER PUMP STATION
 ELECTRICAL, CONTROL & INSTRUMENTATION**

**ELECTRICAL/CONTROL ENCLOSURE
 ELECTRICAL SCHEMATICS
 (3PH)(480V/25HP)**

DATE: OCTOBER 2011	SCALE:	FILE NUMBER:
PROJ. # 1170-0013	HORIZONTAL:	DRAWING NUMBER:
DESIGNED:	VERTICAL:	E-1.7
CHECKED:	NA	
PROJ. MGR.:		
STATUS: REVISED	REVISION:	2

LIST OF MAJOR COMPONENTS					
ITEM NO.	QTY	DEVICE ID	MANUFACTURER	PART NO.	DESCRIPTION
ALARM SILENCE STATION:					
1	1		SQUARE-D	9001-KYSS100	JUNCTION BOX, 5"Hx4"Wx3.5"D, NEMA 4X, 304SS, SCREW COVER
2	1	PB1	SQUARE-D	9001 KR1BH5	PUSHBUTTON, FULL GUARD, N.O. CONTACTS

NAMEPLATE SCHEDULE				
N.P. NO.	QTY	PLATE COLOR/SIZE	LTR COLOR/SIZE	ENGRAVING (LINE1/LINE2/ETC.)
ALARM SILENCE STATION:				
A	1	BLK / 2.25" H x 2.25" W	WHT / 3/16"	ALARM/SILENCE



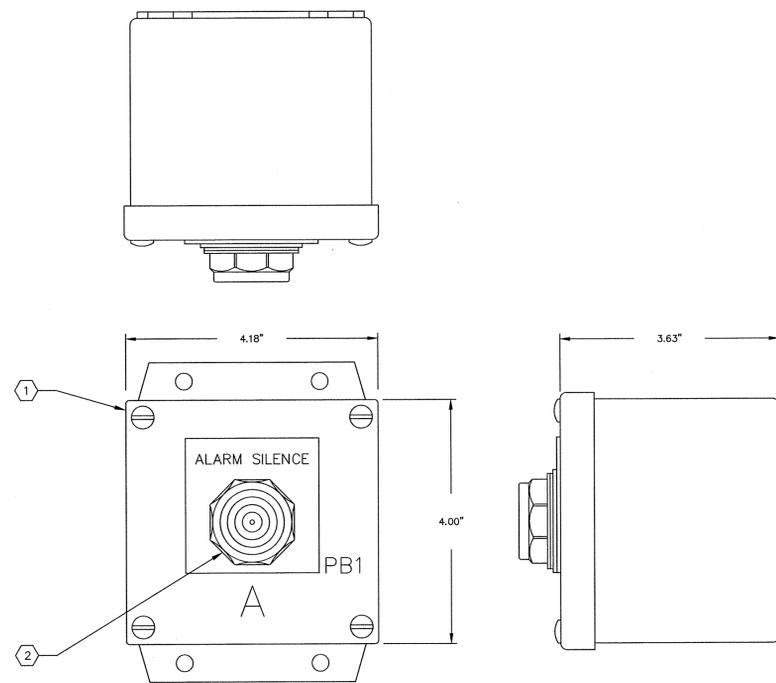


ALARM SILENCE STATION (JB-3)
3/4"=1"

NOTES:

- WIRING COLOR CODE:
 240/480VAC POWER BLACK
 120VAC CONTROL POWER RED
 120VAC NEUTRAL WHITE
 24VDC POS BLUE
 24VDC NEG BLUE/WHITE (BLUE)
 EXTERNALLY POWERED CIRCUITS YELLOW

REV. NO.	DATE	DESCRIPTIONS
2	8/26/15	REVISED TO INCORPORATE FIELD CHANGES
1	5/17/13	CONFIRMED

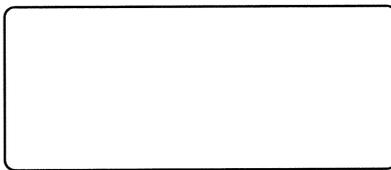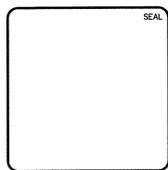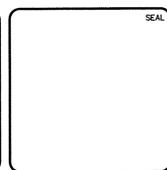





HILLSBOROUGH COUNTY
 PUBLIC UTILITIES
 ENGINEERING & ENVIRONMENTAL SERVICES GROUP
925 E. TMOGOS STREET/TAMPA FLORIDA 33602/PH. (813) 272-5977

ALARM SILENCE STATION
ENCLOSURE LAYOUT AND
BILL OF MATERIAL


DATE: OCTOBER 2011	SCALE:	FILE NUMBER:
PROJ. # 1179-0013	HORIZONTAL:	DRAWING NUMBER:
DRAWN:	VERTICAL: NA	E-2.0
DESIGNED:		
CHECKED:		
PROJ. MGR.:		
STATUS: REVISED		REVISION: 2

LIST OF MAJOR COMPONENTS					
ITEM NO.	QTY	DEVICE ID	MANUFACTURER	PART NO.	DESCRIPTION
WET WELL JUNCTION BOX (JB1):					
1	1	JB1	HOFFMAN	A30H2410SSLP	ENCLOSURE, 30"Hx24"Wx10"D, NEMA 4X, 304SS, EPOXY WHITE FINISH
2	1		HOFFMAN	A30P24AL	SUBPANEL, 27"Hx21"W, 0.10" THICK, ALUMINUM
3	2	TB1, TB2, TB3*	MARATHON	1333554	POWER DISTRIBUTION BLK, 3 POLE, 310A, 600VAC, PRIM: 1 CONN 6-350 CU, SEC: 2 CONN 14-20 CU
FOR 230V/50HP AND 480V/100HP ONLY:					
2	2	TB1, TB2, TB3*	MARATHON	1333565	POWER DISTRIBUTION BLK, 3 POLE, 420A, 600VAC, PRIM: 1 CONN 2-600 CU, SEC: 2 CONN 6-250 CU
4	25	TB5, TB6, TB7	PHOENIX CONTACT	UKS-N	TERMINAL BLOCK
5	3		PHOENIX CONTACT	D-LJK3/5	TERMINAL BLOCK END BARRIER
6	3		PHOENIX CONTACT	1201442	TERMINAL BLOCK END STOP
7	AR		PHOENIX CONTACT		DIN RAIL

NAMEPLATE SCHEDULE				
N.P. NO.	QTY	PLATE COLOR/SIZE	LTR COLOR/SIZE	ENGRAVING (LINE1/LINE2/ETC.)
WET WELL JUNCTION BOX (JB1):				
A	1	BLK / 2.00" H x 6.00" W	WHT / 1/2"	JB1

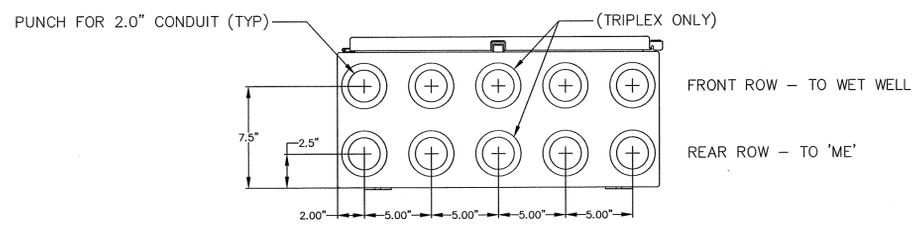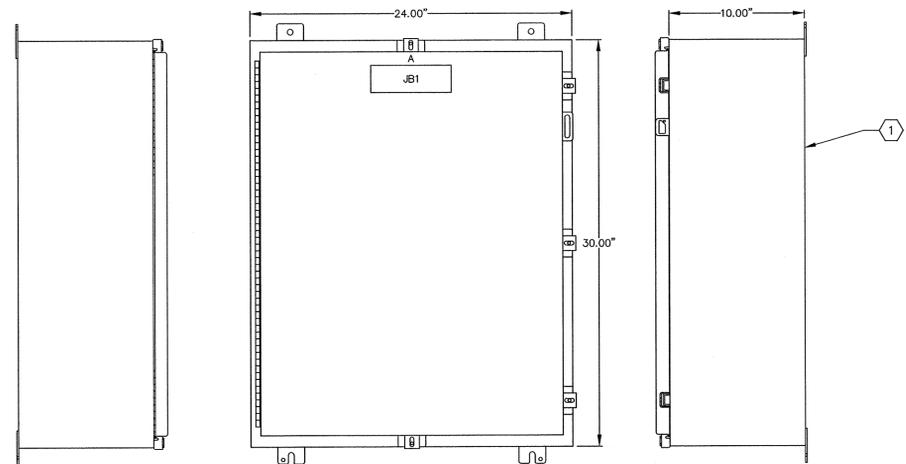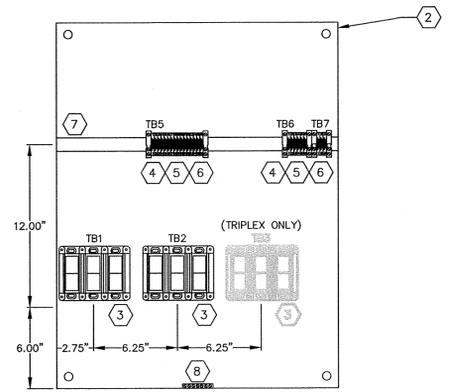

JB1 ENCLOSURE LAYOUT
2" = 1"

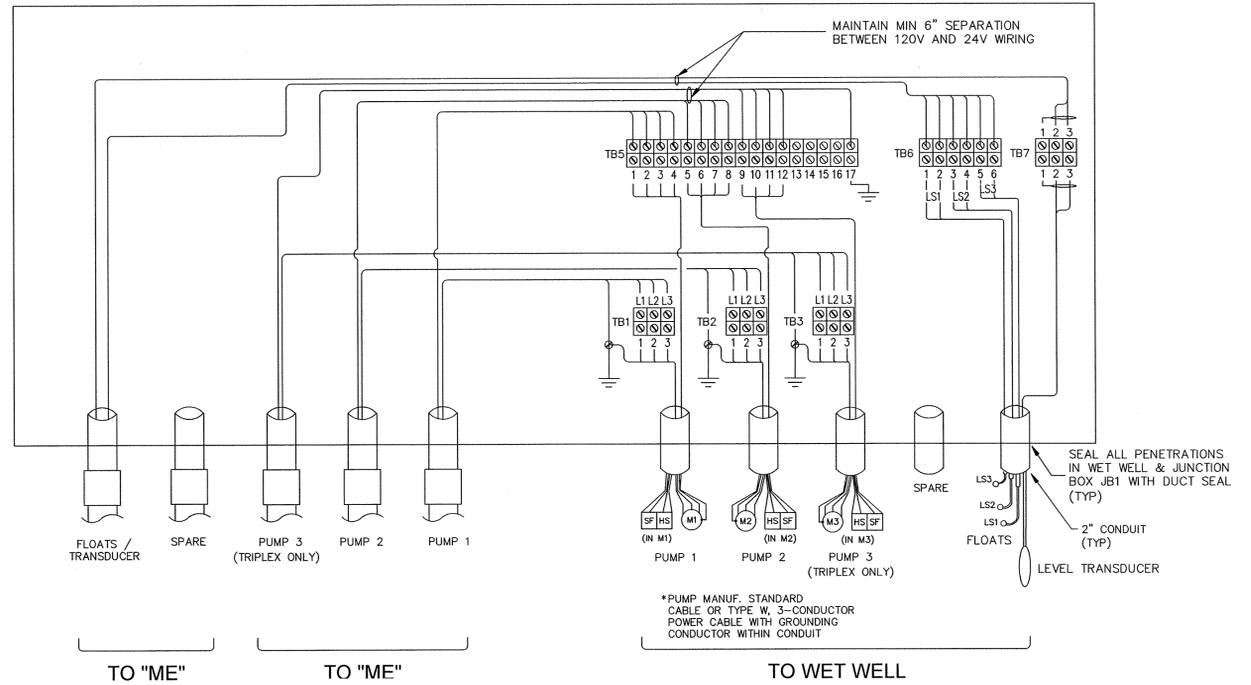

JB1 ELECTRICAL SCHEMATIC
NTS

- NOTES:**
1. APPLY OXIDE-INHIBITING COMPOUND TO ALL ELECTRICAL TERMINATION CONTACT SURFACES, INCLUDING COMPRESSION AND BOLTED CONNECTIONS. PENETROX COMPOUND BURNDY OR EQUAL PRODUCT.
 2. SCREW-DOWN CABLE TIES SHALL BE 3M CABLE TIE BASE MODEL 06299 OR PANDUIT MODEL ABM112 OR APPROVED EQUAL. (SIZE AS REQ'D)
 3. CONTRACTOR SHALL MOUNT TERMINALS AS SHOWN.

DESIGN BASIS NOTE:
THIS DRAWING REPRESENTS THE STANDARD DESIGN FOR ALL HILLSBOROUGH COUNTY STANDARD WASTEWATER PUMPING STATIONS. IT WAS DEVELOPED TO IMPROVE RELIABILITY AND MAINTAINABILITY, MINIMIZE SPARE PARTS AND INCREASE SERVICE LIFE. ALL REQUESTS FOR DEVIATION FROM THIS STANDARD MUST BE MADE IN WRITING AND WRITTEN APPROVAL RECEIVED BEFORE MODIFICATIONS ARE MADE. CONTRACTOR IS RESPONSIBLE FOR ALL COSTS NECESSARY TO RESTORE UNAUTHORIZED MODIFICATIONS.

DESIGN ENGINEER NOTE: *THIS IS NOT A CONSTRUCTION DRAWING*
DESIGN ENGINEER SHALL REFER TO ELECTRICAL DRAWINGS, MECHANICAL DRAWINGS, AND THE HILLSBOROUGH COUNTY WATER AND WASTEWATER TECHNICAL SPECIFICATION IN ORDER TO COORDINATE THE MECHANICAL AND ELECTRICAL INSTALLATIONS. DESIGN ENGINEER SHALL NOT USE THIS DRAWING FOR A SPECIFIC SITE INSTALLATION. FOR EACH INSTALLATION A SPECIFIC SET OF CONSTRUCTION DRAWINGS AND SPECIFICATIONS (IF DEEMED NECESSARY BY THE DESIGN ENGINEER) MUST BE PREPARED IN ACCORDANCE WITH F.S. 471 AND RULES 61G.

REV. NO.	CONFORMED	DESCRIPTIONS	REVISIONS	DATE
2		REVISED, TO INCORPORATE FIELD CHANGES		8/28/15
1		CONFORMED		5/7/13

SEAL

SEAL

SEAL




WET WELL JUNCTION BOX, (JB1)
CABINET LAYOUT, ELECTRICAL SCHEMATIC, AND BILL OF MATERIAL


DATE: OCTOBER 2011	SCALE: HORIZONTAL	FILE NUMBER: E-3.0
PROJ. # 1179-0013	VERTICAL: NA	DRAWING NUMBER: E-3.0
DRAWN: _____		
DESIGNED: _____		
CHECKED: _____		
PROJ. MGR: _____		
STATUS: REVISED		REVISION: 2

LIST OF MAJOR COMPONENTS					
ITEM NO.	QTY	DEVICE ID	MANUFACTURER	PART NO.	DESCRIPTION
AUTODIALER PANEL (ADE):					
1	1	ADE	STAHLIN	J1614-HPL	ENCLOSURE, 16" H x 14" W x 6" D, NEMA 3R, FIBERGLASS, GREY
2	1		STAHLIN	BP1614AL	SUBPANEL, 16" H x 14" W, ALUMINUM
3	1	AD	PHONETICS, INC.	FGD-0800	ALARM DIALER, SENSAPHONE MODEL 800
4	1	RECP2	PHOENIX CONTACT	EM-DUO-120/15	RECEPTACLE BOX, 120VAC, DUPLEX, NON-GFI, 15A
5	AR		PANDUIT		WIRE DUCT, 1.00" W x 2.00" H
6	1	TLSP	PHOENIX CONTACT	DT-TELE-RJ45	TELEPHONE LINE SURGE PROTECTION, (RJ11, RJ12, RJ45 CONNECTIONS)


NAMEPLATE SCHEDULE				
N.P. NO.	QTY	PLATE COLOR/SIZE	LTR COLOR/SIZE	ENGRAVING (LINE1/LINE2/ETC.)
AUTODIALER PANEL (ADE):				
A	1	BLK / 2.00" H x 6.00" W	WHT / 1/2"	PNL ADE

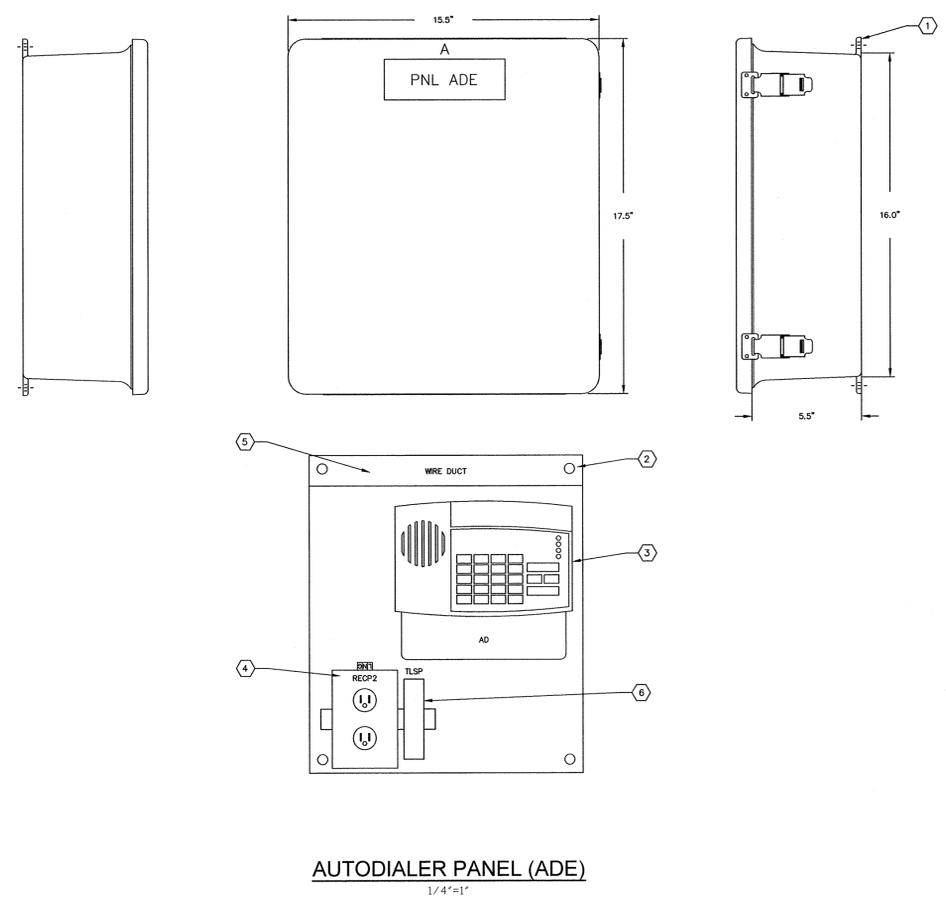

AUTODIALER PANEL (ADE)
1/4"=1"

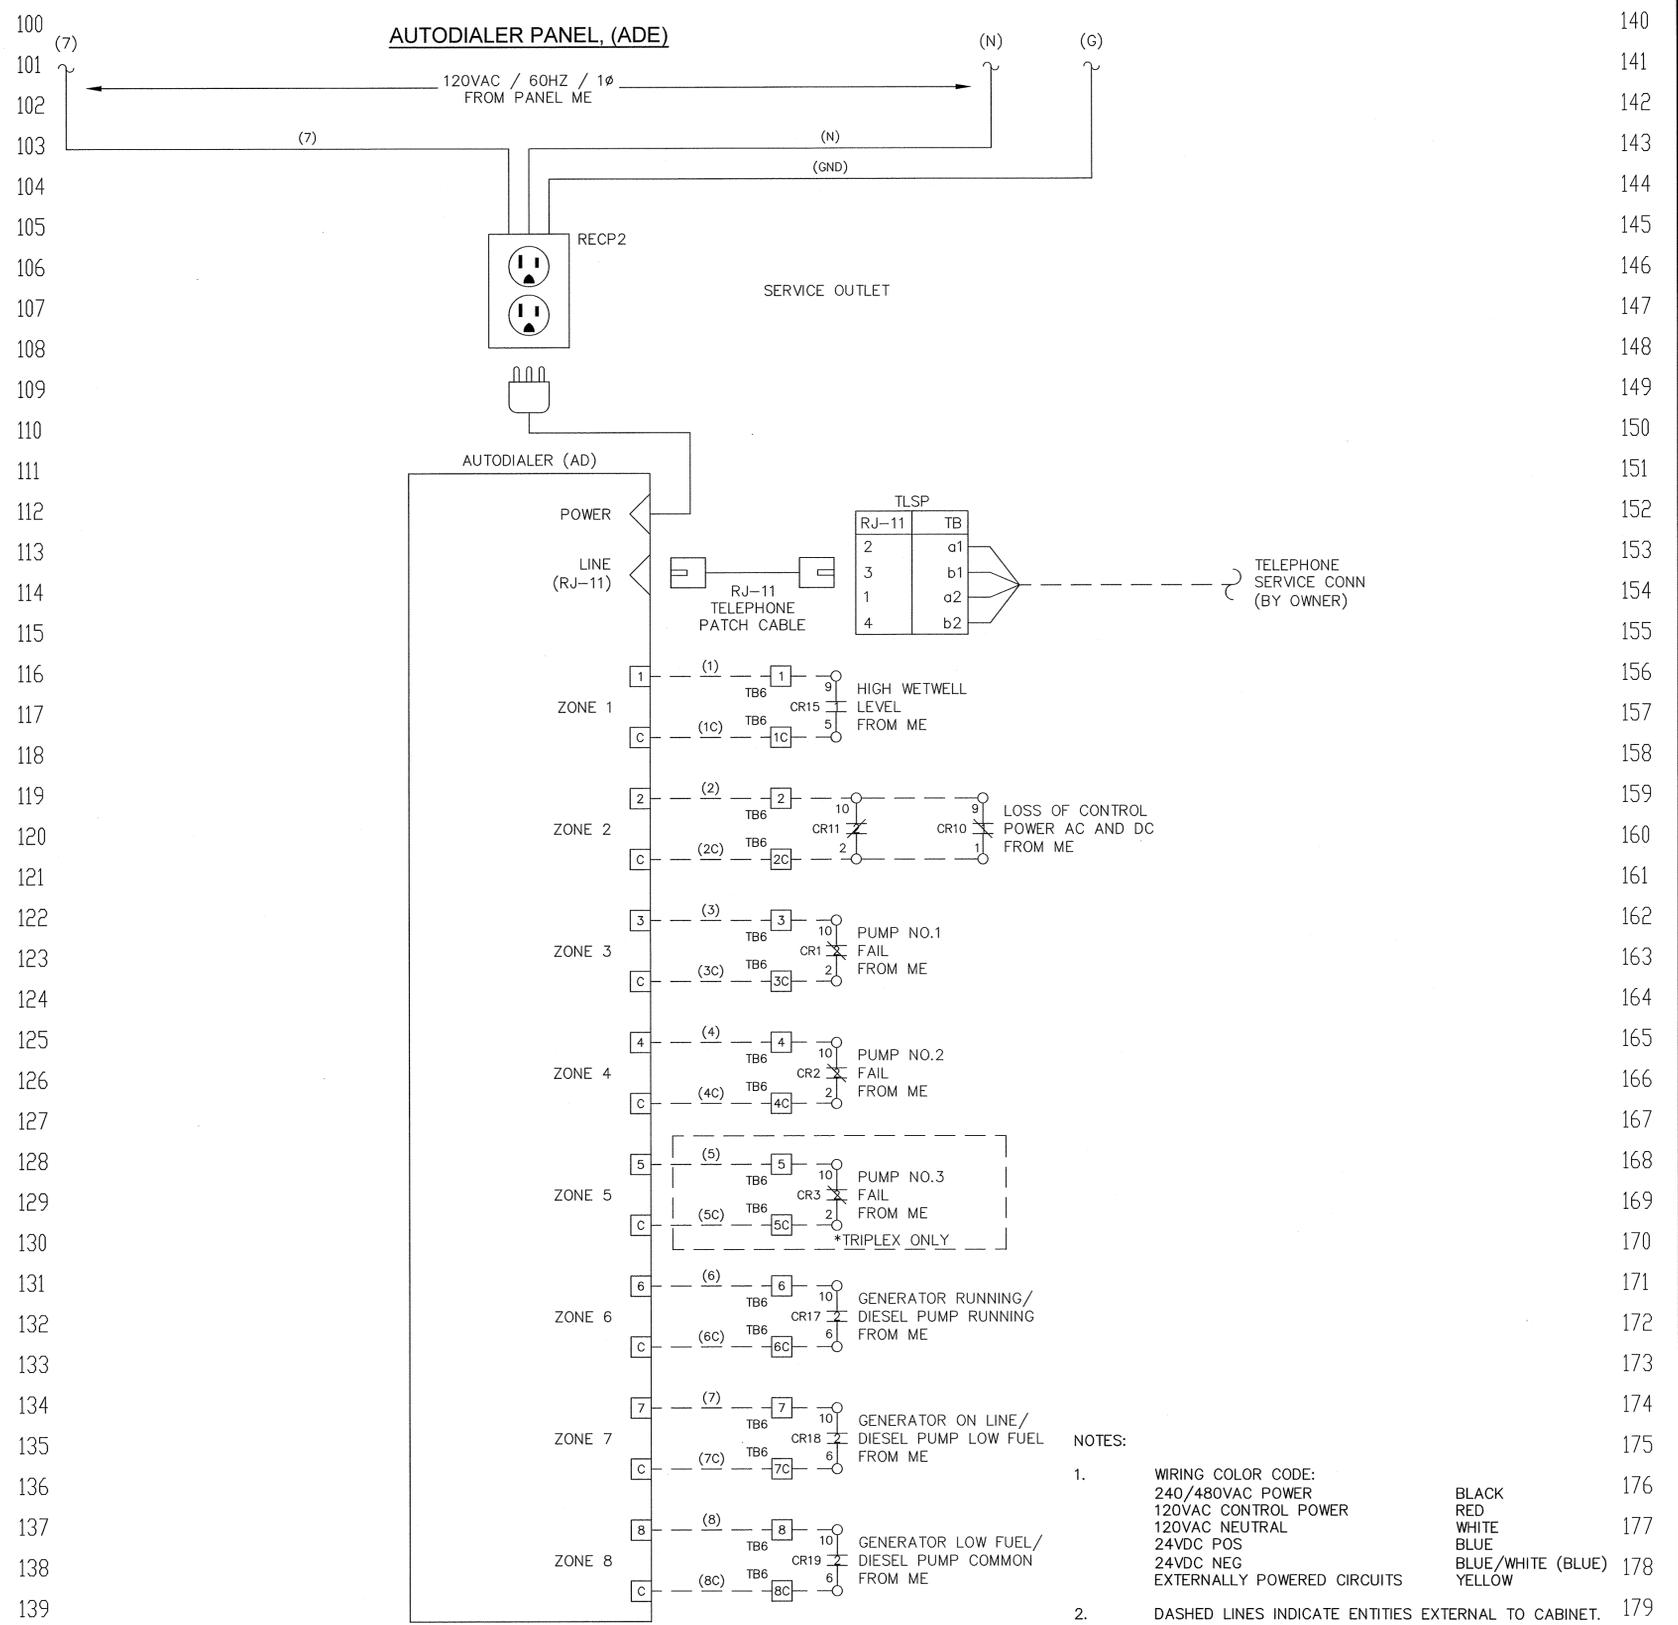




REV. NO.	CONFORMED	DESCRIPTIONS	DATE
2		REVISED TO INCORPORATE FIELD CHANGES	8/26/15
1		CONFORMED	5/17/13

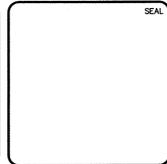

AUTODIALER ENCLOSURE, (ADE)
CABINET LAYOUT, ELECTRICAL SCHEMATIC, AND BILL OF MATERIAL

DATE: OCTOBER 2011	SCALE: HORIZONTAL	FILE NUMBER: E-4.0
PROJ. #: 1179-0013	HORIZONTAL: NA	DRAWING NUMBER: E-4.0
DRAWN: _____	VERTICAL: NA	REVISION: 2
DESIGNED: _____		
CHECKED: _____		
PROJ. MGR: _____		
STATUS: REVISED		

LIST OF MAJOR COMPONENTS					
ITEM NO.	QTY	DEVICE ID	MANUFACTURER	PART NO.	DESCRIPTION
GENERATOR TERMINATION BOX (JB4):					
1	1	JB4	HOFFMAN	A30H2410SSLP	ENCLOSURE, 30"Hx24"Wx10"D, NEMA 4X, 304SS, EPOXY WHITE FINISH
2	1		HOFFMAN	A30P24SS6	SUBPANEL, 27"Hx21"W, 304 SS
3	1		HOFFMAN	AS350SS	HOLE SEAL, 3.50", 300 SERIES SS, WEATHER-PROOF, EPOXY WHITE FINISH
4	5	PDB1,2,3,4,5	MARATHON	1441557	POWER DISTRIBUTION BLK, 1 POLE, 420A, 600VAC, PRIM: 1 CONN 4-600 CU, SEC: 1 CONN 4-600 CU

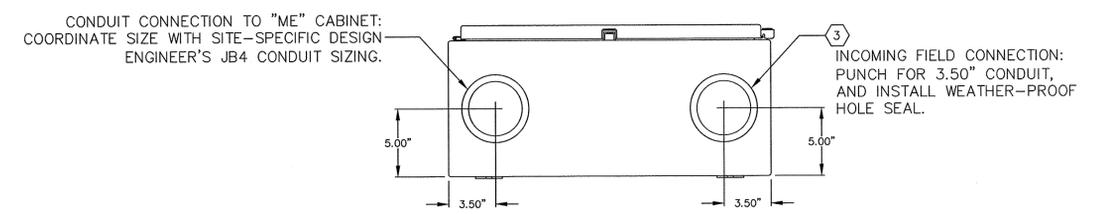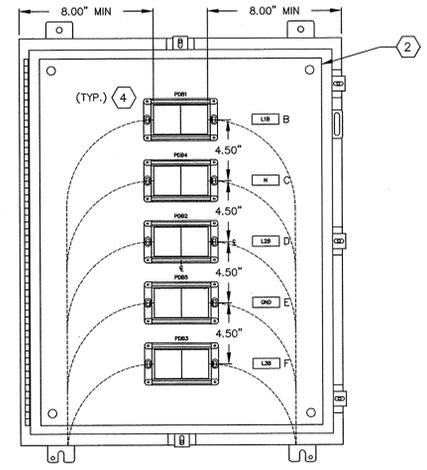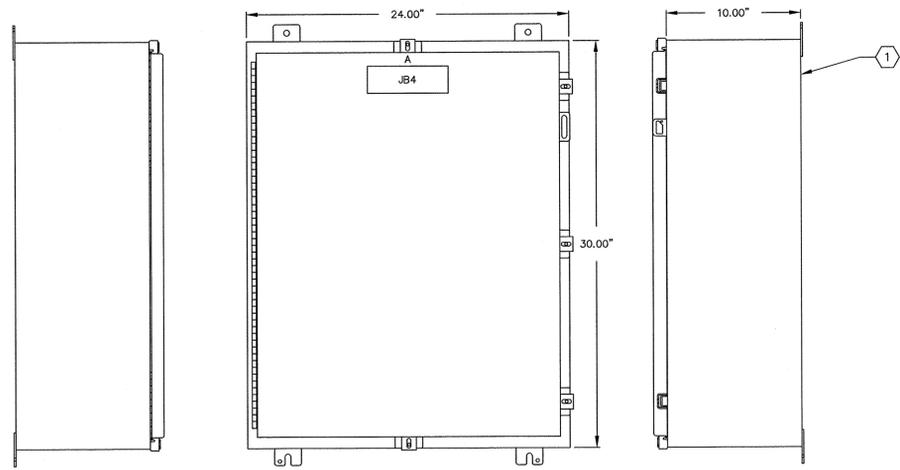



GENERATOR TERMINATION PANEL (JB4)
2"=1"

NAMEPLATE SCHEDULE				
N.P. NO.	QTY	PLATE COLOR/SIZE	LTR COLOR/SIZE	ENGRAVING (LINE1/LINE2/ETC.)
GENERATOR TERMINATION BOX (JB4):				
A	1	BLK / 2.00" H x 6.00" W	WHT / 1/2"	JB4
B	1	BLK / 0.75" H x 2.50" W	WHT / 1/4"	L1B
C	1	BLK / 0.75" H x 2.50" W	WHT / 1/4"	N
D	1	BLK / 0.75" H x 2.50" W	WHT / 1/4"	L2B
E	1	BLK / 0.75" H x 2.50" W	WHT / 1/4"	GND
F	1	BLK / 0.75" H x 2.50" W	WHT / 1/4"	L3B

NOTE: FOR USE WITH THE FOLLOWING "ME" PACKAGES ONLY:

- DUP, 3PH/480VAC/25-100HP
- TRI, 3PH/480VAC/25-75HP

REV. NO.	DESCRIPTION	DATE
2	REVISED TO INCORPORATE FIELD CHANGES	9/26/15
1	CONFORMED	5/17/13

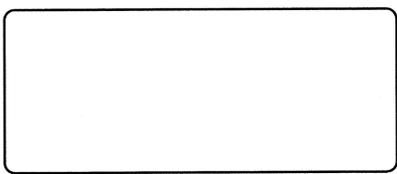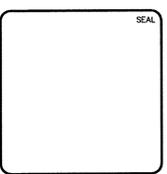



HILLSBOROUGH COUNTY
 PUBLIC UTILITIES
 ENGINEERING & ENVIRONMENTAL SERVICES GROUP
925 E. TWIGGS STREET/TAMPA, FLORIDA 33602/PH. (813) 272-9977

**GENERATOR TERMINATION BOX, JB4
 (LARGE)**
**CABINET LAYOUT
 AND BILL OF MATERIAL**

DATE: OCTOBER 2011	SCALE:	FILE NUMBER:
PROJ. # 1179-0013	HORIZONTAL:	DRAWING NUMBER:
DRAWN:	VERTICAL:	E-6.0
DESIGNED:	NA	
CHECKED:		
PROJ. MGR.:		
STATUS: REVISED		REVISION: 2