

# PUBLIC MEETING



Date of Meeting:  
March 3, 2016




# Background


- The Board of County Commissioners has approved funding for the Riverview Library Expansion/Replacement.
- In February 2015 a Public Meeting was held to gain input from the citizens as to location, size and amenities they want in a future, expanded library.
- The existing library site cannot accommodate a larger (25,000 sq.ft.) library.
- County conducted a land search within the area defined by the citizens at the Public Meeting. From this search four sites have been identified.

# SITE LOCATIONS MAP

3

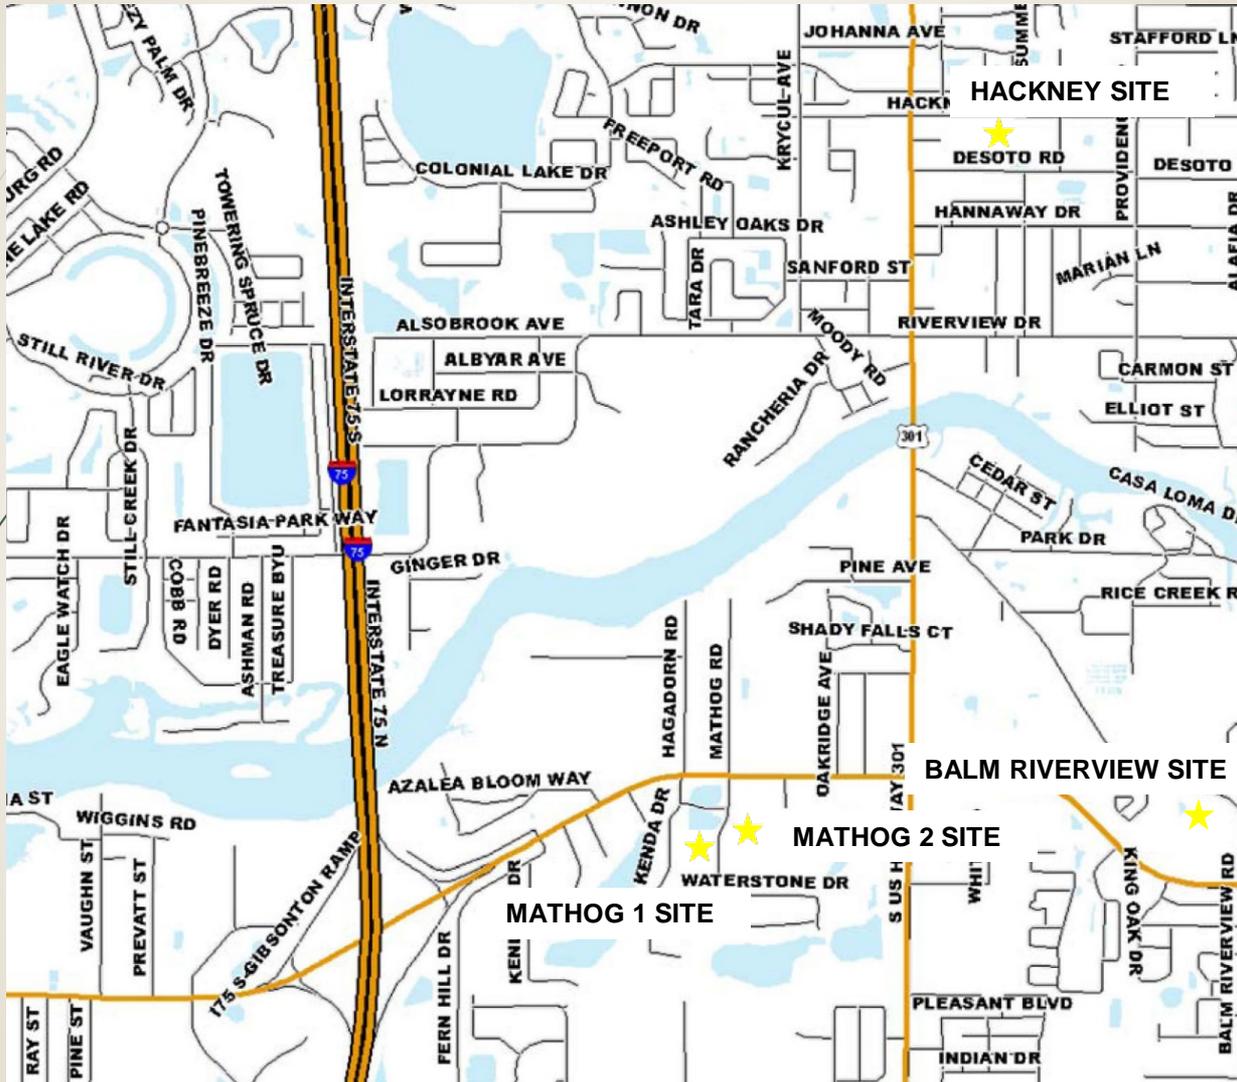

# HACKNEY DRIVE SITE PLAN

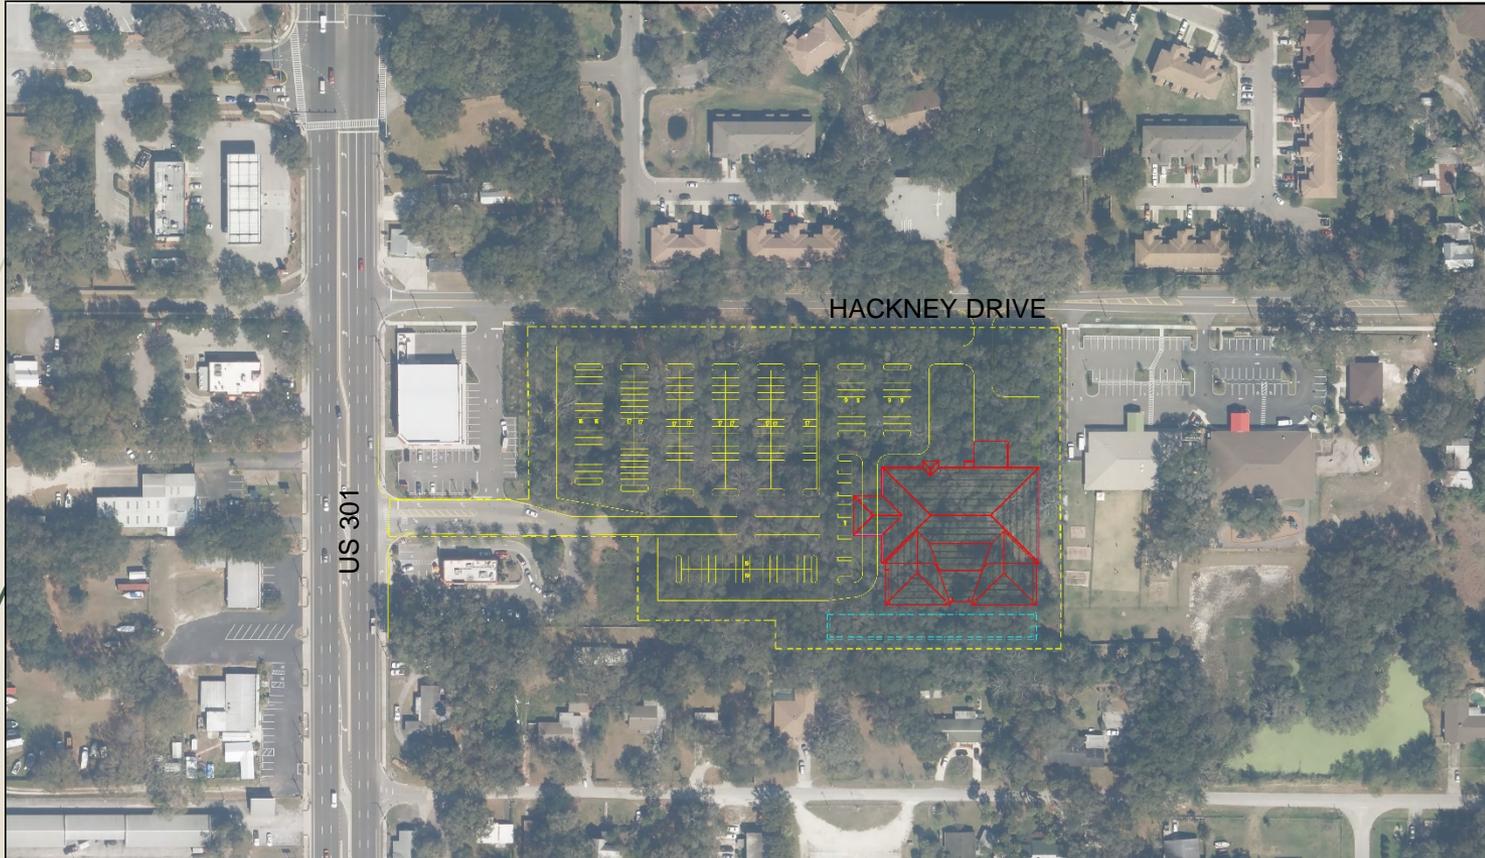


  
**HACKNEY DRIVE SITE**  
 SCALE: 1" = 80'  


LAND SIZE: 7.17 ACRES  
 PARKING: +/- 200  
 DISTANCE FROM CURRENT LIBRARY: 0.6 MILES  
 DISTANCE FROM US 301: 0.2-0.25 MI  
 NEAREST BUS STOP: 0.5 MILES  
 PROXIMITY TO PUBLIC SCHOOLS: 2.6 MILES  
 NEAREST PUBLIC PARK: 0.7 MILES


HILLSBOROUGH COUNTY  
  
 ARCHITECTURE SERVICES  
 3015 KENNEDY BLVD. - COUNTY CENTER  
 TAMPA, FLORIDA 33602  
 813-307-1000

RIVERVIEW LIBRARY  
 EXPANSION/REPLACEMENT  
 RIVERVIEW, FLORIDA

DATE: 02-12-2016  
 CIP NUMBER: C7601000  
 REVISIONS:

SHEET  
**A0.1**

# MATHOG 1 SITE PLAN

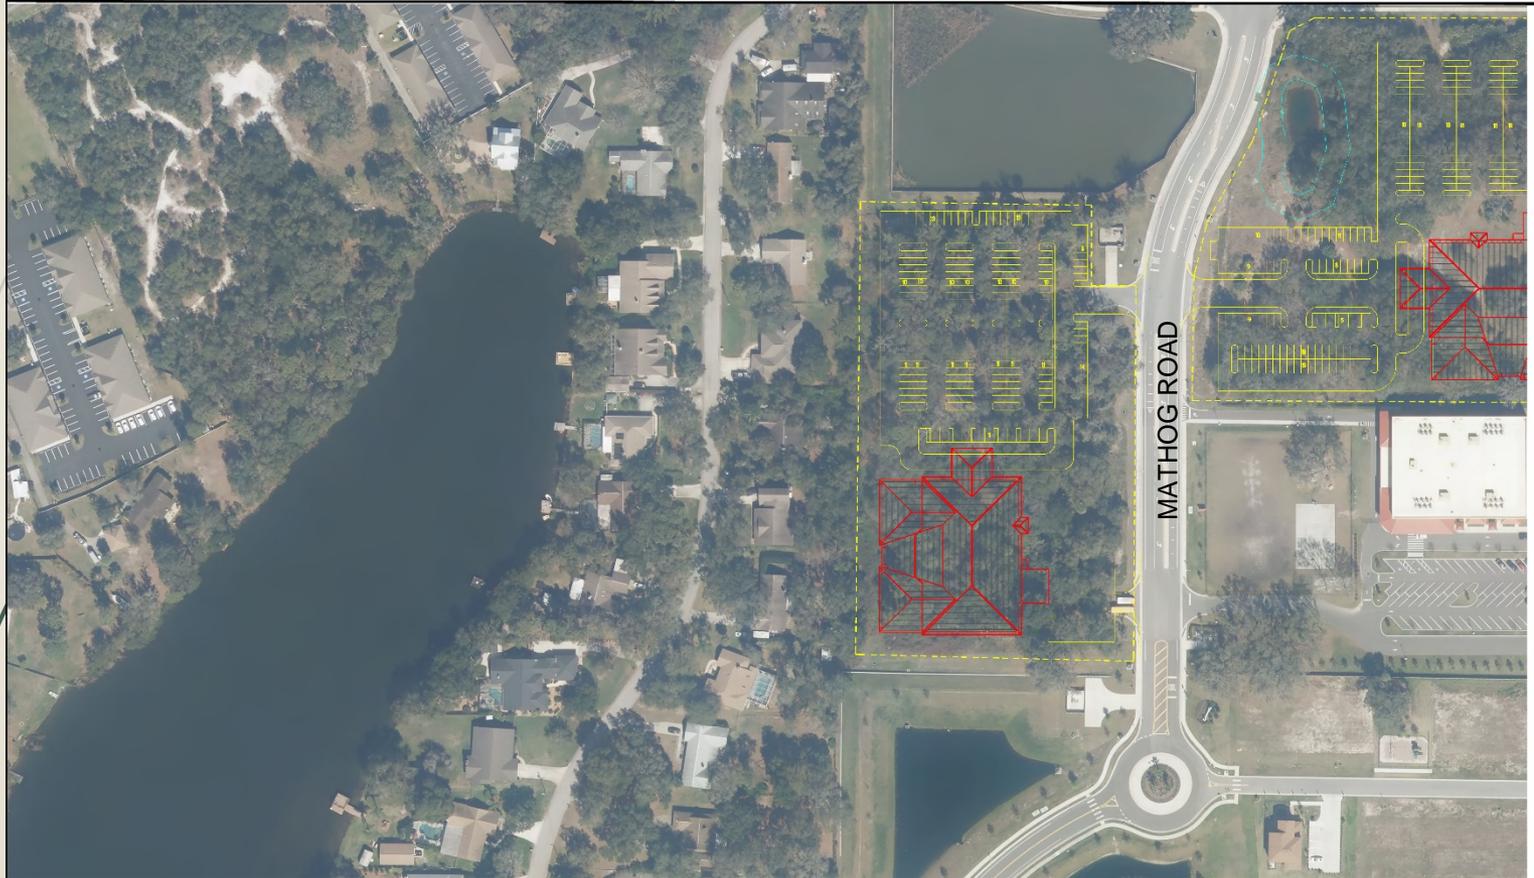

LAND SIZE: 5.13 ACRES  
 PARKING: +/- 250  
 DISTANCE FROM CURRENT LIBRARY: 1.8 MILES  
 DISTANCE FROM US 501: 3.5 MILES  
 NEAREST BUS STOP: 3.5 MILES  
 PROXIMITY OF PUBLIC SCHOOLS: 3.7 MILES  
 NEAREST PUBLIC PARK: .6 MILES


HILLBOROUGH COUNTY  
**ARCHITECTURE SERVICES**  
 601 E. KENNEDY BLVD. - COUNTY CENTER  
 TAMPA, FL 33602  
 P. 813-287-1060

RIVERVIEW LIBRARY  
 EXPANSION/REPLACEMENT  
 RIVERVIEW, FLORIDA

DATE: 08-16-2016  
 CIP NUMBER: C7600000  
 REVISIONS:

SHEET  
**A0.3**

# MATHOG 2 SITE PLAN

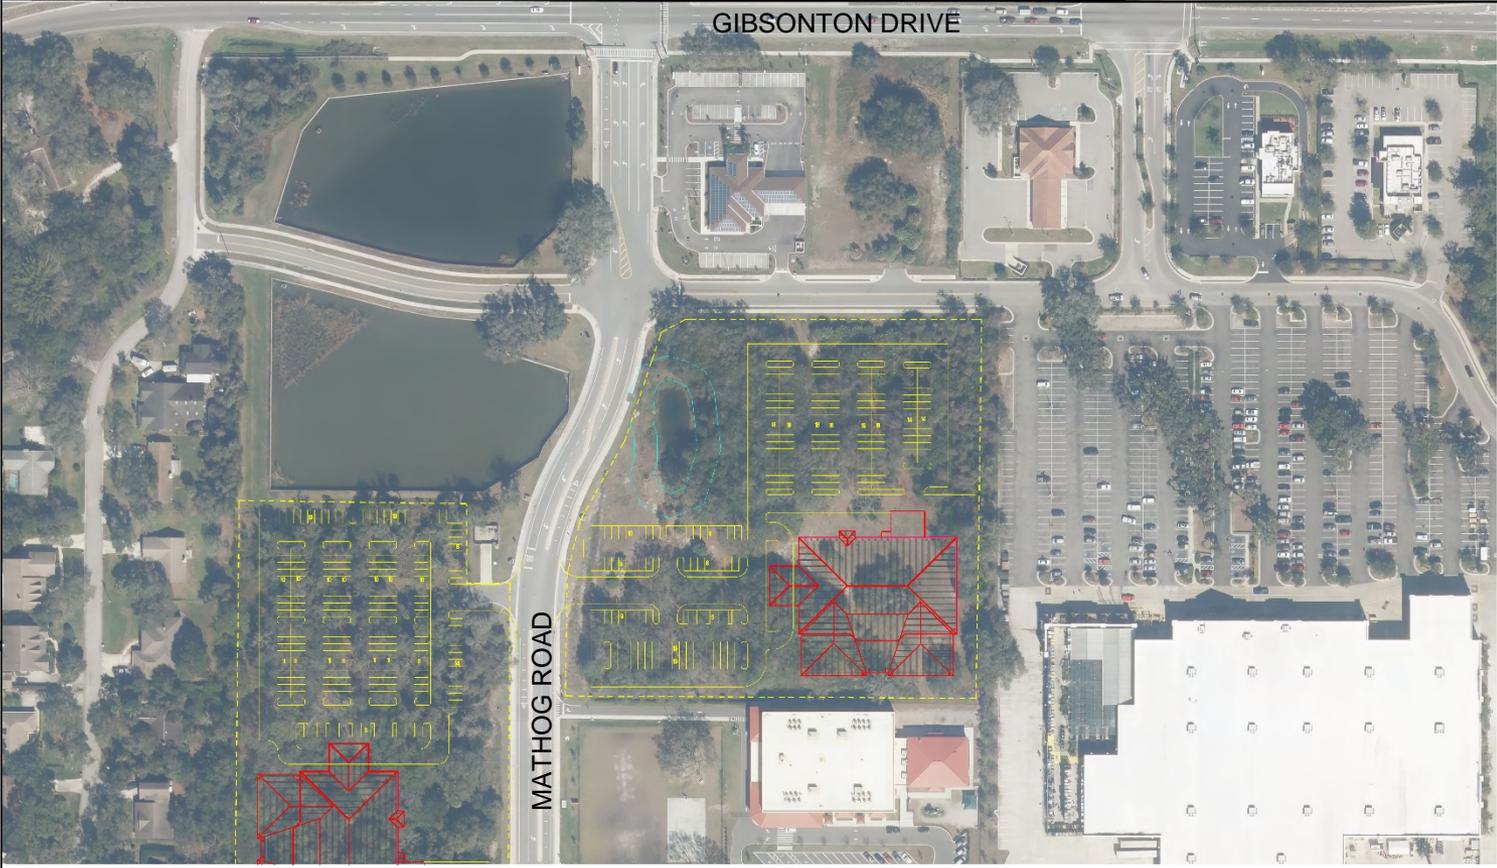

MATHOG 2 SITE  
SCALE 1" = 60'

LAND SIZE: 6.11 ACRES  
 PARKING: 17 / 200  
 DISTANCE FROM GIBSON LIBRARY: 1.8 MILES  
 DISTANCE FROM HS. 9475: 2.9 MILES  
 NEAREST BUS STOP: 3.1 MILES  
 PROXIMITY OF PUBLIC SCHOOLS: 3.7 MILES  
 NEAREST PUBLIC PARK: 3.8 MILES

HILLSBOROUGH COUNTY  
 ARCHITECTURE SERVICES  
 601 E. KENNEDY BLVD. - COUNTY CENTER  
 TAMPA, FL 33602  
 813-907-1050

RIVERVIEW LIBRARY  
 EXPANSION/REPLACEMENT  
 RIVERVIEW, FLORIDA

DATE: 03-12-2016  
 CF# NUMBER: 07601000  
 REVISIONS:

SHEET  
 AO.4

# BALM-RIVERVIEW SITE



BALM RIVERVIEW SITE

SCALE 1" = 60'

BALM - RIVERVIEW ROAD

LAND SIZE: 5.06 ACRES  
 FACING: 1/2 - 200  
 DISTANCE FROM CURRENT LIBRARY: 1.6 MILES  
 DISTANCE FROM U.S. 501: 1.8 MILES  
 NEAREST BUS STOP: 0.8 MILES  
 PROXIMITY OF PUBLIC SCHOOLS: 2.7 MILES  
 NEAREST PUBLIC PARK: 0.25 MILES

HILLBOROUGH COUNTY  
 ARCHITECTURE SERVICES  
 801 E. KENNEDY BLVD. - COUNTY CENTER  
 TAMPA, FLORIDA  
 813-907-1090  
 33602

RIVERVIEW LIBRARY  
 EXPANSION/REPLACEMENT  
 RIVERVIEW, FLORIDA

DATE: 02-12-2016  
 CIP NUMBER: C7601000  
 REVISIONS:

SHEET  
 A0.2

# Funding & Schedule



You've Got Funding!



## Hillsborough County Capital Improvement Program

• Library Fund FY15-	\$ 5,000
• Library Fund FY16-	\$3,395,000
• Library Fund FY17-	\$3,600,000
Total Budget -	\$7,000,000

Target Completion: Mid to Late 2018

# Contact

- Hillsborough County Contact:
  - Steve Valdez, Customer Engagement Division Director, Customer Service & Support Department
    - [Valdezs@hillsboroughcounty.org](mailto:Valdezs@hillsboroughcounty.org)
    - Phone: 813-307-8386

# Following this presentation:

Please visit all of our information stations  
located around the meeting room

Staff is available at each station

[Hillsborough County.org/CountyProjects](https://www.hillsboroughcounty.org/CountyProjects)  
*Click on "County Building Projects"*

# Comment on this Project:

Written comments may  
be submitted at our  
reception table

[Hillsborough County.org/CountyProjects](https://HillsboroughCounty.org/CountyProjects)  
*Click on "County Building Projects"*

# Comment on this Project:

Comments may also  
be returned by  
mail, email or fax

Comments will be accepted  
for  
2 weeks from the date  
of this meeting



***THANK  
YOU!***

Hillsborough County.org/CountyProjects  
*Click on "County Building Projects"*